



Existing Drawings

Site Plan
not to scale

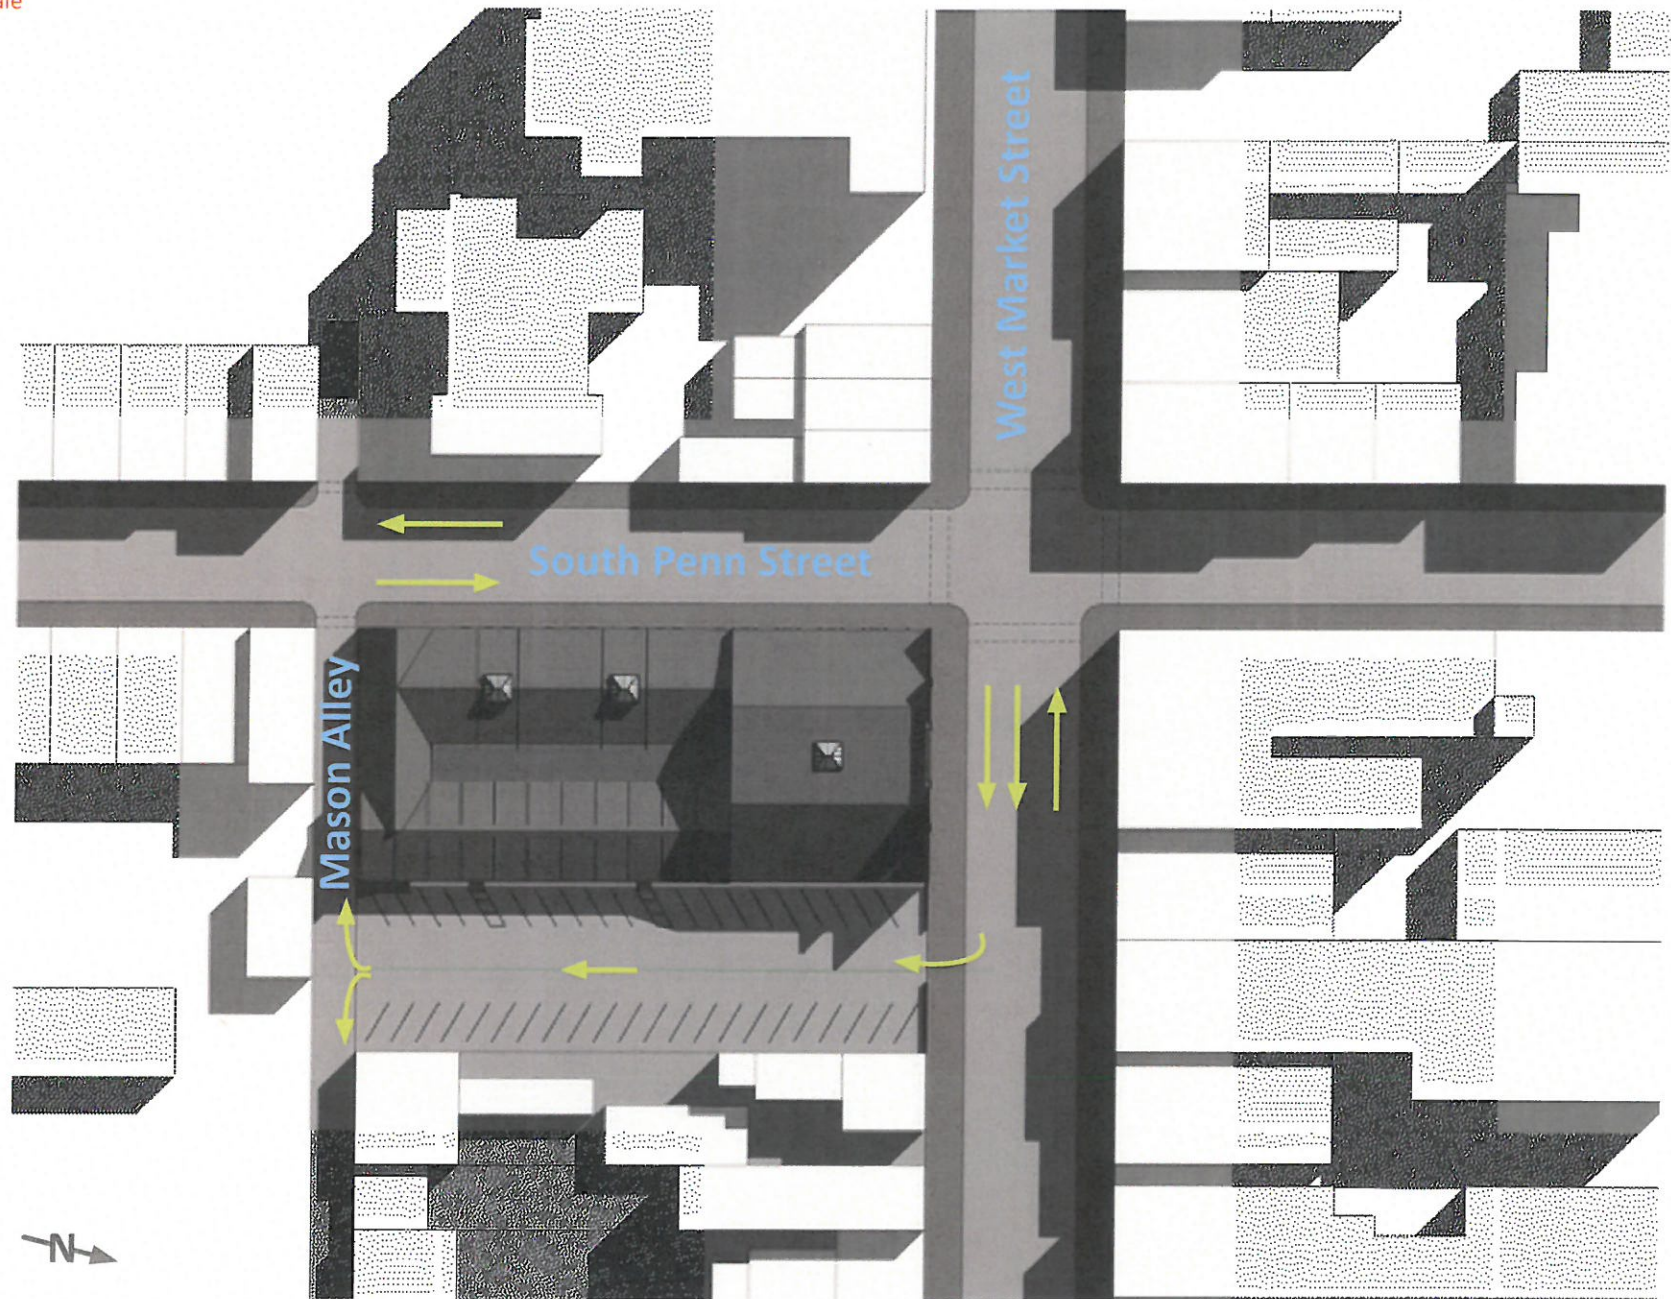


Existing Building Plan

scale: 1/32" = 1'-0"

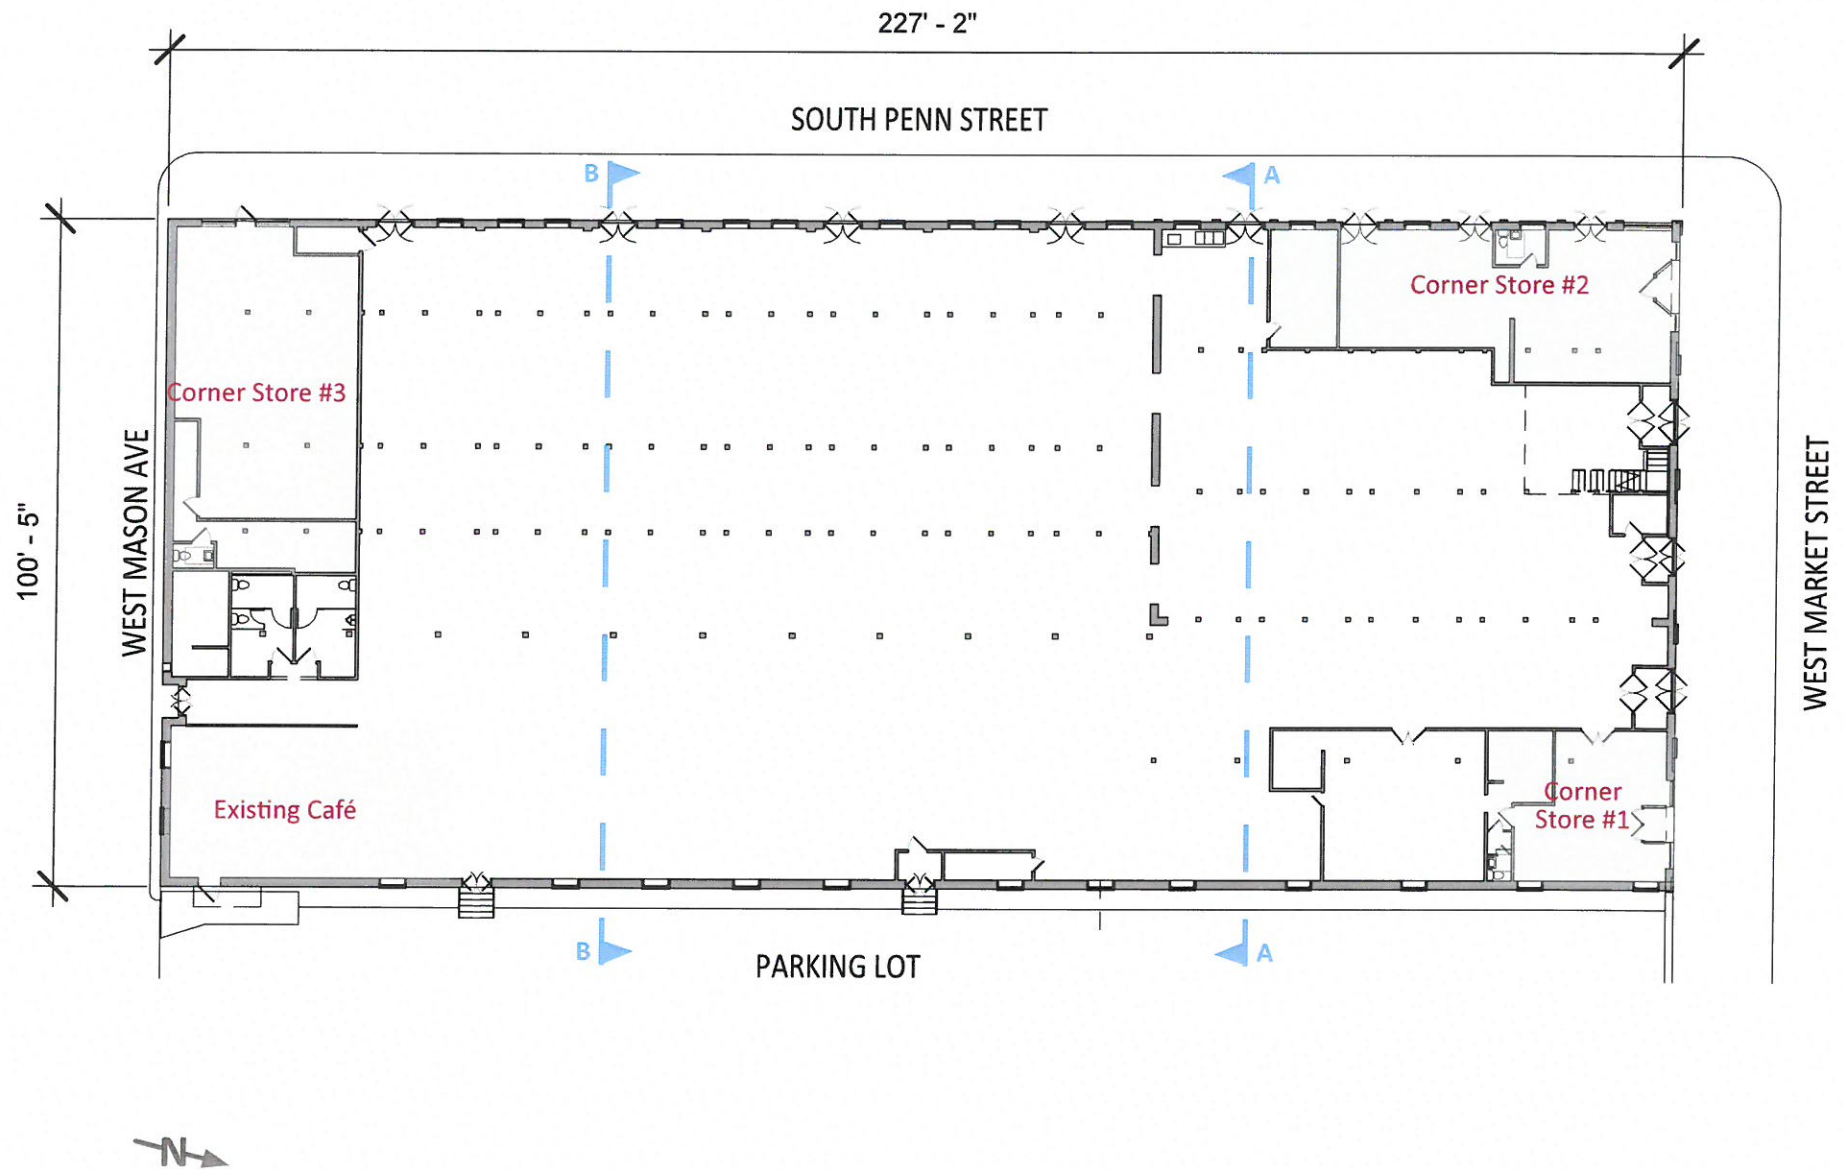


North Elevation

scale: 1/16" = 1'-0"

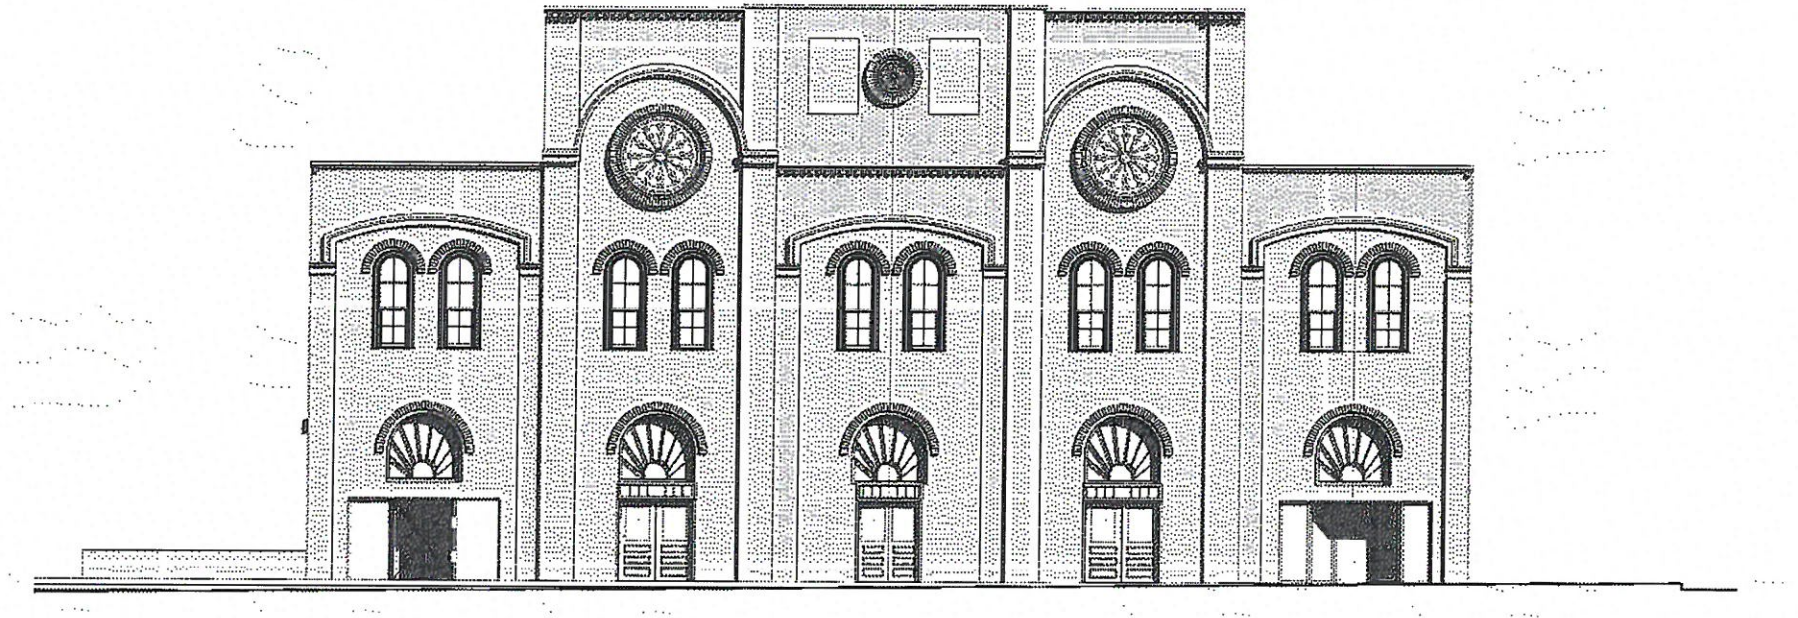

South Elevation



scale: 1/16" = 1'-0"

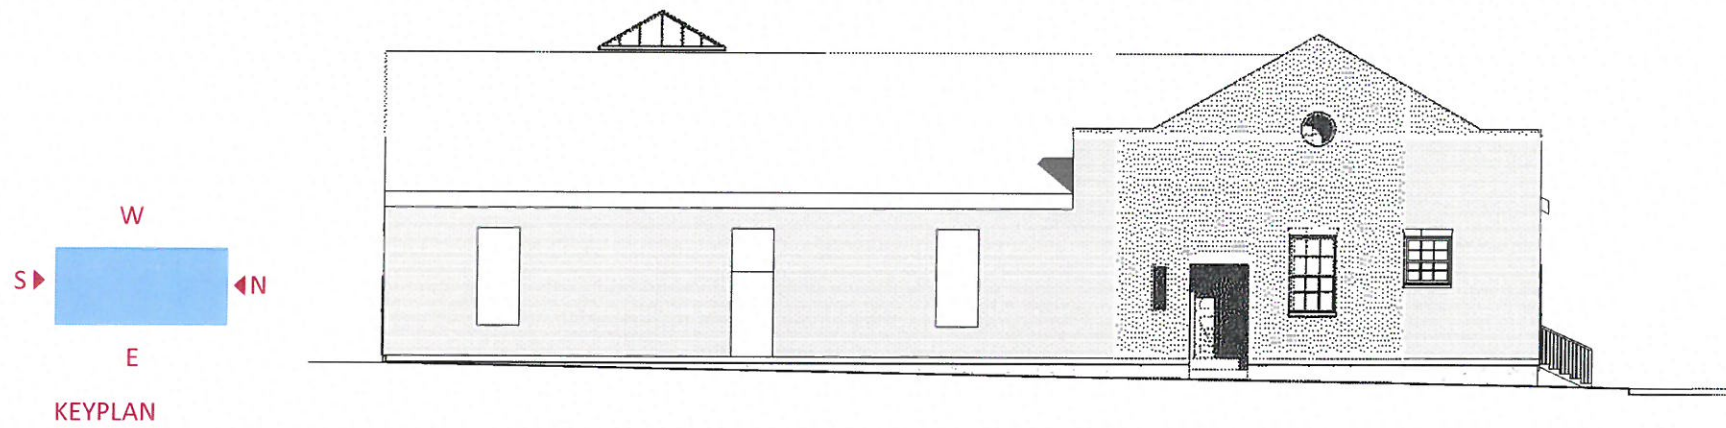

Sections


scale: 1/16" = 1'-0"

SECTION A

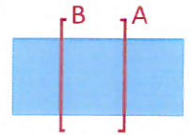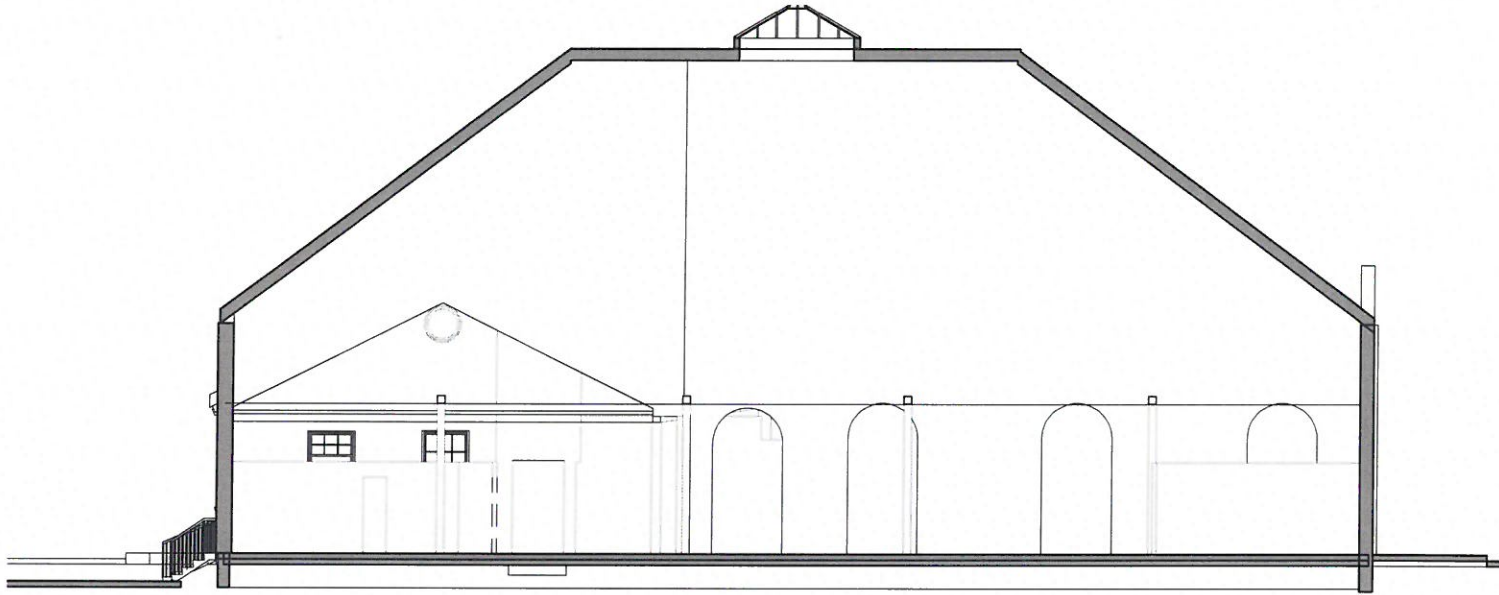


KEYPLAN

SECTION B

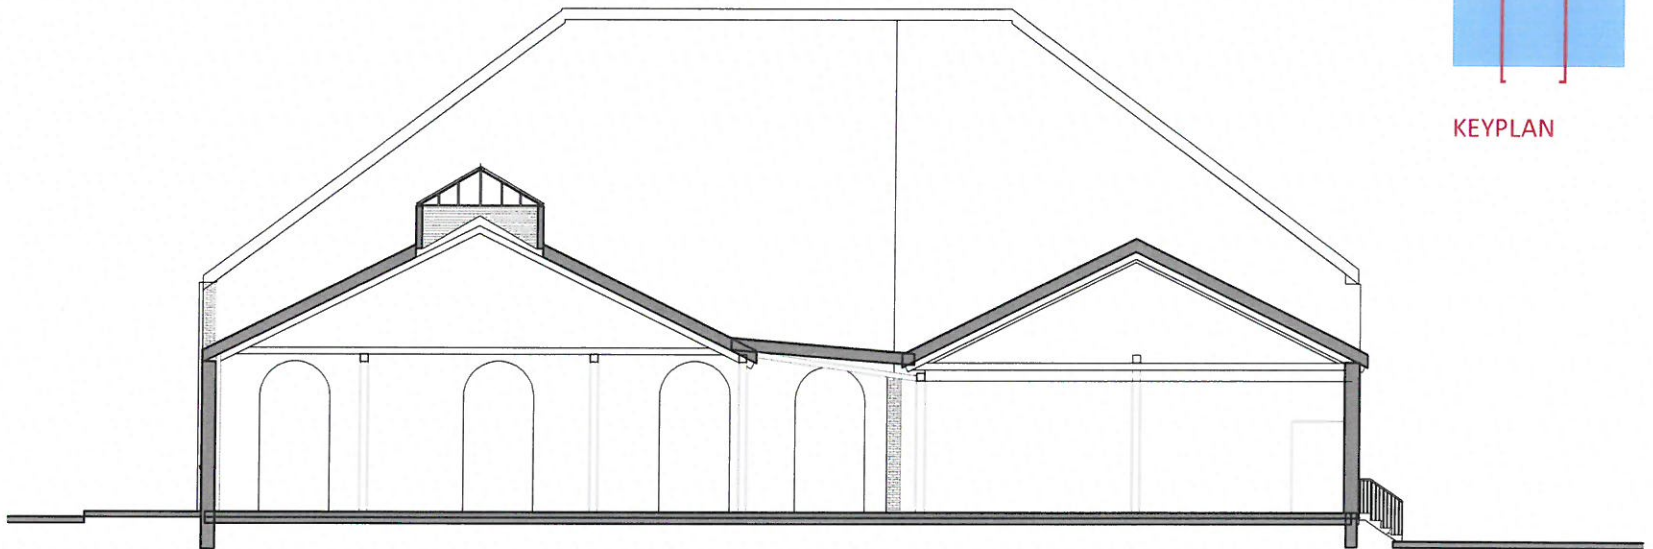

East Elevation

scale: 1/16" = 1'-0"

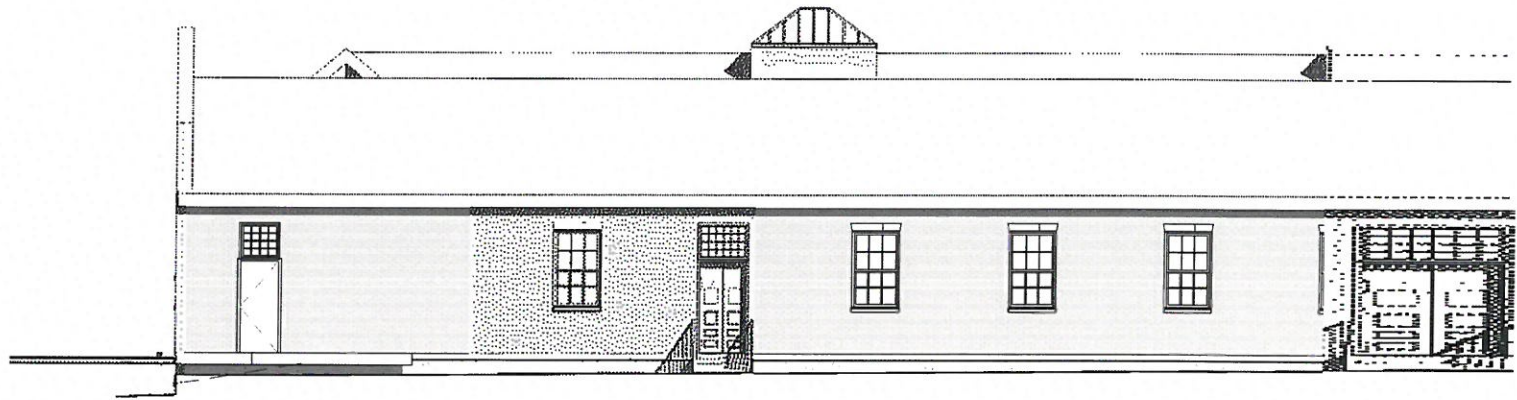

West Elevation

scale: 1/16" = 1'-0"

