

OPERATOR: Tolley/CM
FILE NAME: pw://stvpw bentley.com:stvpw-01/Documents/PDOT/4022055/Workset/Drawings/Civil/Construction/670462061_Construction Title Sheet.dgn
PLOTTED: 31-OCT-2023 14:34

PLAN PREPARATION
PENNDOT PROJECT MANAGER ASHLEE STEELE, EIT

DISTRICT	COUNTY	TOWNSHIP	CITY	ROUTE	SECTION	TOTAL SHEETS
8-0	YORK	SPRING GARDEN	YORK	0462	061	11

ECMS NO. 113517

COMMONWEALTH OF PENNSYLVANIA



DEPARTMENT OF TRANSPORTATION

DRAWINGS
FOR
CONSTRUCTION
OF

STATE ROUTE 0462 SECTION 061
IN YORK COUNTY


FROM STA 5+50.00 TO STA 14+75.00 LENGTH 825.00 FT 0.156 MI.
FROM SEG 0100 OFFSET 0000 TO SEG 0100 OFFSET 0475
FROM SEG 0101 OFFSET 0000 TO SEG 0101 OFFSET 0475

SCALE

HORIZONTAL



VERTICAL

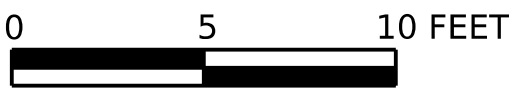

DESIGN DESIGNATION

HIGHWAY CLASSIFICATION - URBAN MINOR ARTERIAL
DESIGN SPEED - 40 MPH (35 MPH POSTED)
PAVEMENT WIDTH - 12' LANES, MEDIAN VARIES (W MARKET ST)
 12' LANES, MEDIAN VARIES (E MARKET ST)
SHOULDER WIDTH - N/A

TRAFFIC DATA (WEST OF
INTERSECTION WITH
HARRISON ST)

CURRENT A.D.T. - 5903 (2024)
DESIGN YEAR A.D.T. - 6406 (2044)
D.H.V. - 577
D - 100%
T - 3%

TRAFFIC DATA (EAST OF
INTERSECTION WITH
HARRISON ST)

CURRENT A.D.T. - 20838 (2024)
DESIGN YEAR A.D.T. - 22615 (2044)
D.H.V. - 2036
D - 52%
T - 3%

DESIGN FIELD VIEW SUBMISSION
NOVEMBER 2023

PRELIMINARY
(SUBJECT TO CHANGE)

PLANS PREPARED BY:
STV Incorporated
CONSULTING ENGINEERS
2040 LINGLESTOWN ROAD, SUITE 104
HARRISBURG, PA 17110

PROFESSIONAL ENGINEER
DATE: _____

RECOMMENDED DATE: _____

DISTRICT PLANS ENGINEER

RECOMMENDED DATE: _____

DISTRICT EXECUTIVE

RECOMMENDED DATE: _____


DEPUTY SECRETARY

APPROVED DATE: _____

SECRETARY OF TRANSPORTATION
(ON BEHALF OF THE GOVERNOR
AS WELL AS THE SECRETARY)

PLOTTED: 31-OCT-2023 14:34

OPERATOR: TolleyCM
 FILE NAME: pw://stvpw.bentley.com:stvpw-01/Documents/DPOT/4022055/Workset/Drawings/Civil/Construction/670462061_Index_Map.dgn

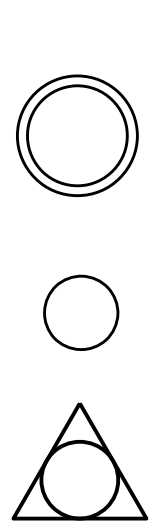

PLAN

PARCEL

PARCEL (NO TAKE)

SHEET BREAK

TABULATION OF SEGMENT EQUALITIES

SR 0462

SEG 0100 OFFSET 0000 EB = SEG 0101 OFFSET 0000 WB = STA 5+50.00
 SEG 0100 OFFSET 0475 EB = SEG 0101 OFFSET 0475 WB = STA 14+75.00

SR 3025

SEG 0012 OFFSET 0122 = STA 26+50.00
 SEG 0012 OFFSET 0043 = STA 27+29.00

LIMIT OF WORK
 STA 10+00.00
 SR 0462 SECTION 061
 CITY OF YORK
 YORK COUNTY

LIMIT OF WORK
 STA 10+00.00
 SR 0462 SECTION 061
 SEGMENT 0100 OFFSET 0000
 SEGMENT 0101 OFFSET 0000
 SPRING GARDEN TOWNSHIP
 YORK COUNTY

START WORK
 STA 26+50.00
 SR 3025

STOP WORK
 STA 27+29.00
 SR 3025

SR 3025 SURVEY &
 CONSTR

EDWARD B. PALMER, JR. AND LINDA F.
 PALMER, HUSBAND AND WIFE

SERVICE ACCESS & MANAGEMENT, INC.,
 A PENNSYLVANIA NOT-FOR-PROFIT
 COMPANY

GEORGE W. SHENBERGER,
 II REVOCABLE TRUST

GEORGE W. SHENBERGER, AN ADULT INDIVIDUAL,
 AND NICHOLE L. HOWARD, FORMERLY NICHOLE L.
 SHENBERGER, AN ADULT INDIVIDUAL,
 AS JOINT TENANTS WITH RIGHTS OF SURVIVORSHIP

JEFFERY C. STREMMEL AND
 JENNIFER JO STREMMEL

JOSE N. CASIMIRO GOMEZ,
 SINGLE MAN

GEORGE W. SHENBERGER,
 II REVOCABLE TRUST

SLAM DUNK RE LIMITED

SR 0462 SURVEY &
 CONSTR

CRASH BROS LLC,
 A PENNSYLVANIA LIMITED
 LIABILITY COMPANY

START WORK
 STA 10+55.00
 S HARRISON ST

CRASH BROS LLC,
 A PENNSYLVANIA LIMITED
 LIABILITY COMPANY

2 ELMWOOD LLC, A PENNSYLVANIA
 LIMITED LIABILITY COMPANY

CRAIG ELLIS, SINGLE MAN

STOP WORK
 STA 12+26.00
 S HARRISON ST

HARRISON ST
 SURVEY & CONSTR

POT STA 10+00.00 S HARRISON ST =
 POT STA 9+92.98 SR 0462

POT STA 27+71.92 SR 3025 =
 POT STA 10+00.00 SR 0462

LIMIT OF WORK
 STA 14+75.00
 SEGMENT 0100 OFFSET 0475
 SR 0462 SECTION 061
 SPRING GARDEN TOWNSHIP
 YORK COUNTY

STOP WORK
 STA 14+25.00
 SEGMENT 0100 OFFSET 0425
 SR 0462 SECTION 061

LEGEND

PLAN

PARCEL

PARCEL (NO TAKE)

SHEET BREAK

SHEET INDEX BLOCK

DESCRIPTION	SHEET
TITLE SHEET	1
INDEX MAP	2
LOCATION MAP	3
TYPICAL SECTIONS & DETAILS	4-5
SUMMARY SHEET	6
TABULATION SHEETS	7-9
PLAN SHEETS	10-11

SCALE

0 50 100 FEET

SURVEY BOOK NO. XXXXX

PLOTTED: 31-OCT-2023 14:35

OPERATOR: Tolley/CM
 FILE NAME: pw://stvw-pw.bentley.com:stvw-pw-01/Documents/Workset/Drawings/Civil/Construction/670462061_General Notes.dgn

TABULATION OF OVERALL LENGTH

STA 5+50.00 TO STA 14+75.00 = 925.00 FEET = 0.175 MILES

TABULATION OF CONSTRUCTION LENGTH

STA 6+00.00 TO STA 14+25.00 = 825.00 FEET = 0.156 MILES

LIST OF EQUALITIES

NONE

LIST OF INTERSECTING ROADWAY EQUALITIES

POT STA 10+00.00 S HARRISON ST = POT STA 9+92.98 SR 0462
 POT STA 27+71.92 SR 3025 = POT STA 10+00.00 SR 0462

LIST OF PUBLIC UTILITIES

PA ONE CALL SYSTEM TELEPHONE NO.: 1-800-242-1776
 SPRING GARDEN TOWNSHIP & CITY OF YORK, YORK COUNTY
 SERIAL NUMBERS: 20231303346, 20231303347, 20231303369, 20231303370

G COLUMBIA GAS OF PENNSYLVANIA, INC.
 1600 COLONY ROAD
 YORK, PA 17408
 CONTACT: JILLIAN WESTON
 EMAIL: JWESTON@NISOURCE.COM
 PHONE: (717) 968-1055

EA METROPOLITAN EDISON COMPANY
 501 PARKWAY BOULEVARD
 YORK PA, 17404
 CONTACT: CHRIS FOURHMAN
 EMAIL: CFOURHMAN@FIRSTENERGYCORP.COM
 PHONE: (717) 848-7192

EA SPRING GARDEN TOWNSHIP
 340 TRI HILL ROAD, SUITE A
 YORK PA, 17403
 CONTACT: BRENT BARLEY
 EMAIL: BBARLEY@SGTWP.ORG
 PHONE: (717) 858-2858

C SPRING GARDEN TOWNSHIP
 340 TRI HILL ROAD, SUITE A
 YORK PA, 17403
 CONTACT: BRENT BARLEY
 EMAIL: BBARLEY@SGTWP.ORG
 PHONE: (717) 858-2858

W PENNSYLVANIA AMERICAN WATER COMPANY
 852 WESLEY DRIVE
 MECHANICSBURG, PA 17055
 CONTACT: STEVE DEFRIECE
 EMAIL: STEPHEN.DEFRIECE@AMWATER.COM
 PHONE: (717) 418-7132

S YORK SEWER AUTHORITY
 101 SOUTH GEORGE ST, 2ND FLOOR
 YORK PA, 17401
 CONTACT: CAROL GODFREY
 EMAIL: CGODFREY@YORKCITY.ORG
 PHONE: (123) 456-7890

W THE YORK WATER COMPANY
 130 EAST MARKET ST, PO BOX 15089
 YORK PA, 17405
 CONTACT: KENT CROMAN
 EMAIL: KENTC@YORKWATER.COM
 PHONE: (717) 718-7541

SUMMARY OF PROJECT COORDINATES

BASED ON THE PENNSYLVANIA STATE PLANE COORDINATE SYSTEM
 (SOUTH ZONE), NORTH AMERICAN DATUM (NAD) 1983 (2011).

ROUTE	STATION	POINT	COORDINATES		BEARING
			NORTH	EAST	
SR 0462 SURVEY & CONSTR	1+00.00	POT	233947.5196	2261132.0059	N60°22'00"E
	6+33.05	PI	234211.0770	2261595.3409	N61°46'28"E
	10+00.00	PI	234384.6208	2261918.6542	
	14+39.25	POT	234480.7458	2262515.9716	N80°51'28"E
SR 3025 SURVEY & CONSTR	24+70.67	POT	234680.2339	2261860.6326	S11°06'17"E
	27+71.92	POT	234384.6208	2261918.6542	
HARRISON ST SURVEY & CONSTR	10+00.00	POT	234381.3008	2261912.4689	S29°28'02"E
	12+81.07	POT	234136.5921	2262050.7330	

NOTE:

FOUR (4) PLACE COORDINATES ARE FOR COMPUTATIONAL PURPOSES ONLY AND DO NOT IMPLY PRECISION BEYOND TWO (2) PLACES.

EARTHWORK SUMMARY ENTIRE PROJECT

THE INFORMATION ON ESTIMATED AMOUNTS OF EARTHWORK HAS BEEN USED IN THE PRELIMINARY ESTIMATE. DO NOT USE AS A WAIVER OF ANY PROVISIONS OF THE SPECIFICATIONS AND CONTRACTS.

CU. YDS. OF EXCAVATION						CUBIC YDS. OF COMPLETED EMBANKMENT *	CUBIC YDS. OF BORROW EXCAVATION	CUBIC YDS. OF WASTE
CLASS 1	CLASS 1A	CLASS 1B	CLASS 2	CLASS 3	CLASS 4			

* INCLUDE ALL BORROW ITEMS.

DISTRICT

COUNTY

ROUTE

SECTION

SHEET

8-0

YORK

0462

061

3 OF 11

REV NO

REVISIONS

DATE

BY

APPD

GENERAL NOTES

THE LEGAL RIGHT-OF-WAY ON S.R. 0462, ALSO KNOWN AS EAST MARKET STREET, FROM STATION 5+50.00 TO STATION 10+00.00 IS SEVENTY (70) FEET IN WIDTH (40' NORTH AND 30' SOUTH), BASED ON THE 1900 ADOPTION OF THE 12TH. WARD ON RECORD IN THE YORK CITY ENGINEERS OFFICE.

THE LEGAL RIGHT-OF-WAY ON S.R. 0462, ALSO KNOWN AS EAST MARKET STREET, FROM STATION 10+00.00 TO STATION 14+75.00 IS VARIABLE FROM 60 TO 114 FEET, BASED ON PLAN OF S.R. 3025, SECTION 001 AND S.R. 0462, SECTION 001, SIGNED BY THE SECRETARY OF TRANSPORTATION ON MARCH 3, 1988, AND RECORDED MARCH 9, 1988 IN YORK COUNTY RECORDER OF DEEDS OFFICE IN PLAN BOOK 5, PAGE 288.

THE LEGAL RIGHT-OF-WAY ON S.R. 3025, ALSO KNOWN AS HARRISON STREET, FROM STATION 24+70.67 TO STATION 27+71.92 AND STATION 10+00.00 TO STATION 12+81.07 IS FIFTY (50) FEET IN WIDTH (25' WEST AND 25' EAST), BASED ON PLAN OF S.R. 3025, SECTION 001 AND S.R. 0462, SECTION 001, SIGNED BY THE SECRETARY OF TRANSPORTATION ON MARCH 3, 1988, AND RECORDED MARCH 9, 1988 IN YORK COUNTY RECORDER OF DEEDS OFFICE IN PLAN BOOK 5, PAGE 288.

DETAILS, OTHER THAN THOSE INDICATED, ARE ON THE FOLLOWING STANDARD DRAWINGS:

RC-10M	JUNE 1, 2010	(1 SHEET)
RC-13M	JUNE 1, 2010	(1 SHEET)
RC-28M	SEPT 1, 2023	(2 SHEETS)
RC-30M	FEB 27, 2023	(5 SHEETS)
RC-45M	FEB 19, 2021	(24 SHEETS)
RC-64M	FEB 19, 2021	(2 SHEETS)
RC-65M	DEC 17, 2019	(1 SHEET)
RC-67M	FEB 19, 2021	(14 SHEETS)
RC-72M	FEB 8, 2019	(7 SHEETS)
TC-8600	JUNE 13, 2013	(13 SHEETS)
TC-8604	AUG 17, 2021	(5 SHEETS)
TC-8700C	JUNE 13, 2013	(13 SHEETS)
TC-8702B	JUNE 13, 2013	(9 SHEETS)
TC-8716	JUNE 13, 2013	(1 SHEET)
TC-8717	JUNE 13, 2013	(1 SHEET)

THREE TO TEN WORKING DAYS PRIOR TO EXCAVATION BASED ON THE COMPLEXITY OF THE PROJECT, THE CONTRACTOR MUST CONTACT THE PA ONE CALL SYSTEM, INC., PHONE 1-800-242-1776, SERIAL NO: _____ FOR SPRING GARDEN TOWNSHIP. SERIAL NO: _____ FOR CITY OF YORK. ADDITIONAL INFORMATION IS AVAILABLE AT [HTTPS://WWW.PA1CALL.ORG/PA811/PUBLIC/](https://www.pa1call.org/pa811/public/).

THE CONTRACTOR IS REQUIRED TO NOTIFY THE DEPARTMENT AND SUBMIT AN ALLEGED VIOLATION REPORT (AVR) TO THE PA PUBLIC UTILITY COMMISSION THROUGH THE PA ONE CALL SYSTEM, WWW.PA1CALL.ORG, WITHIN TEN (10) BUSINESS DAYS AFTER A UTILITY LINE IS STRUCK, DAMAGED, OR PREVIOUS DAMAGE IS DISCOVERED AS REQUIRED BY PENNSYLVANIA'S UNDERGROUND UTILITY LINE PROTECTION LAW ACT 50 (P.L.852, NO. 287 AMENDED OCT. 30, 2017).

THE HORIZONTAL CONTROL IS TIED TO THE PENNSYLVANIA STATE PLANE COORDINATE SYSTEM (SOUTH ZONE), NORTH AMERICAN DATUM (NAD) 1983 (2011), BASED ON GPS OBSERVATIONS MAY 2023.

VERTICAL DATUM - NAVD 1988, AS ESTABLISHED BY GPS OBSERVATIONS MAY 2023.

AVERAGE COMBINED FACTOR = 0.99997872

ALL MEASUREMENTS ARE IN U.S. SURVEY FEET.

0

2000

4000 FEET

LEGEND

PROJECT

STATE ROAD

TOWNSHIP ROAD

LOCAL ROAD

STREAM




MUNICIPAL BOUNDARY LINE

NO DETOUR



SURVEY BOOK NO. XXXXX

OPERATOR: TolleyCM
FILE NAME: pw://stn-pw.bentley.com:stn-pw.bentley.com:stn-pw-01/Documents/PDOT/4022055/Workset/Drawings/Civil/Construction/670462061_Typical Section.dgn
PLOTTED: 31-OCT-2023 14:35

DISTRICT	COUNTY	ROUTE	SECTION	SHEET	
8-0	YORK	0462	061	4 OF 11	
SPRING GARDEN TOWNSHIP & CITY OF YORK					
REV NO	REVISIONS			DATE	BY APPD

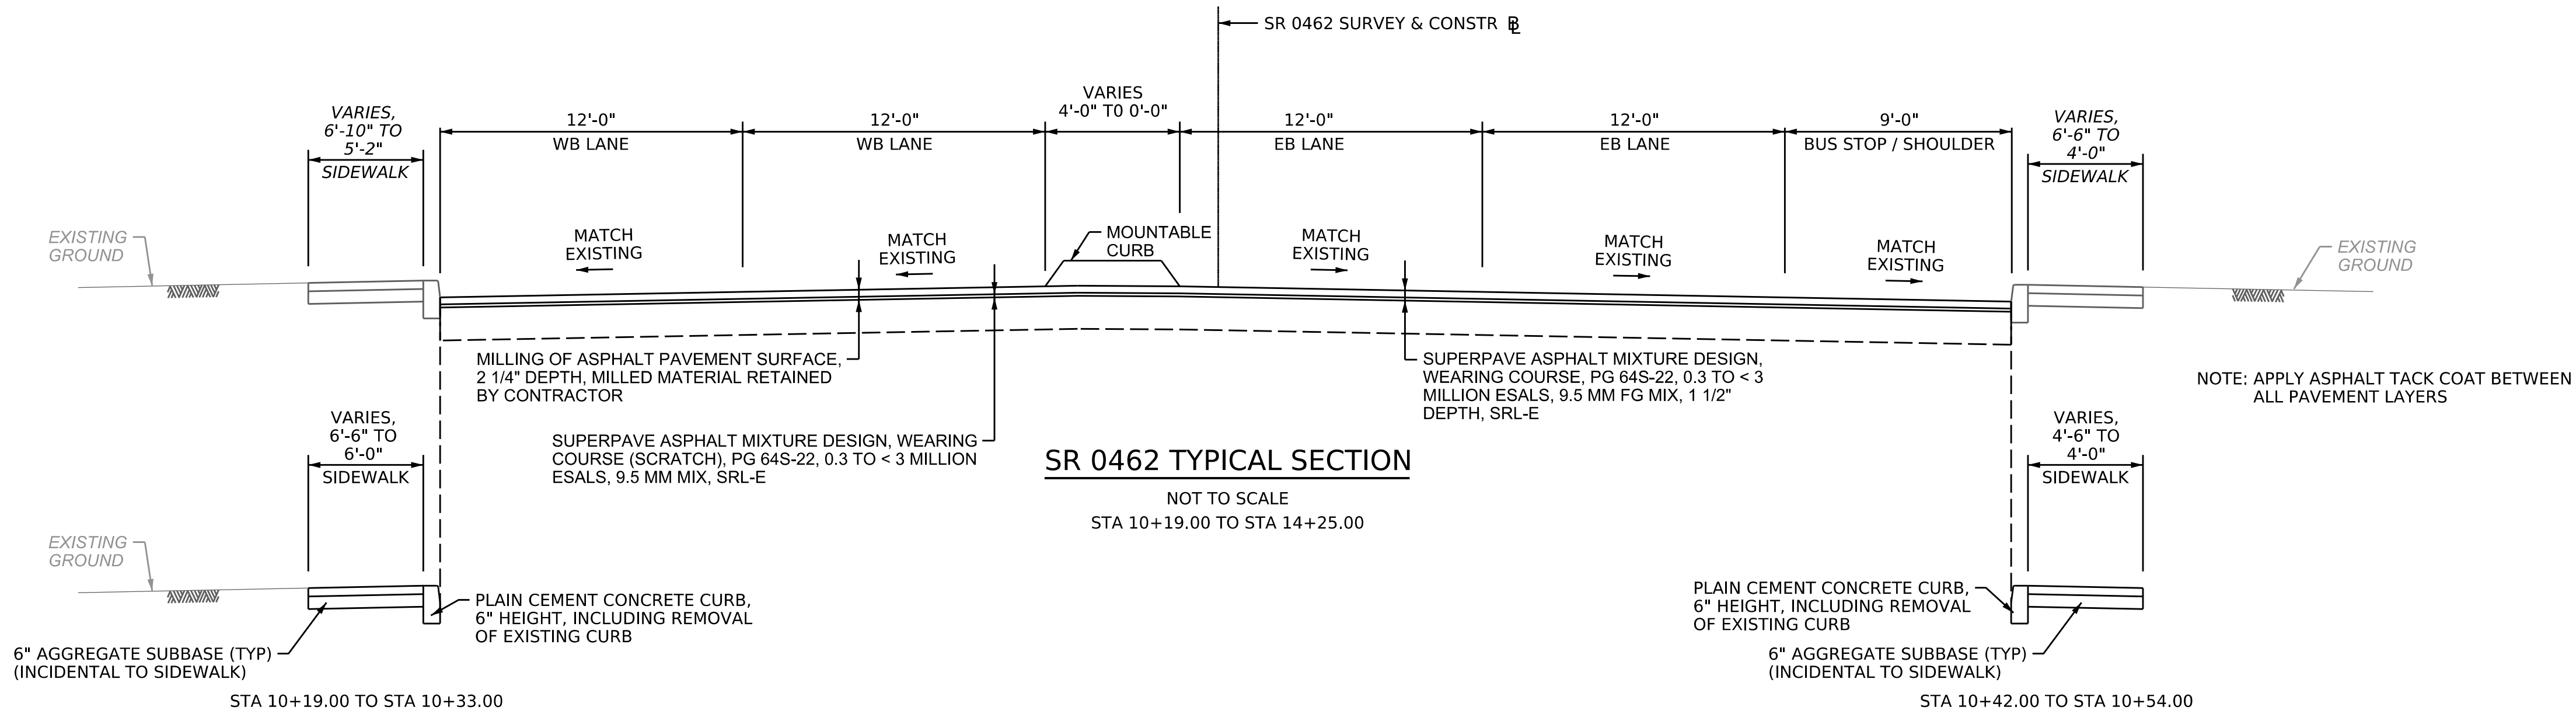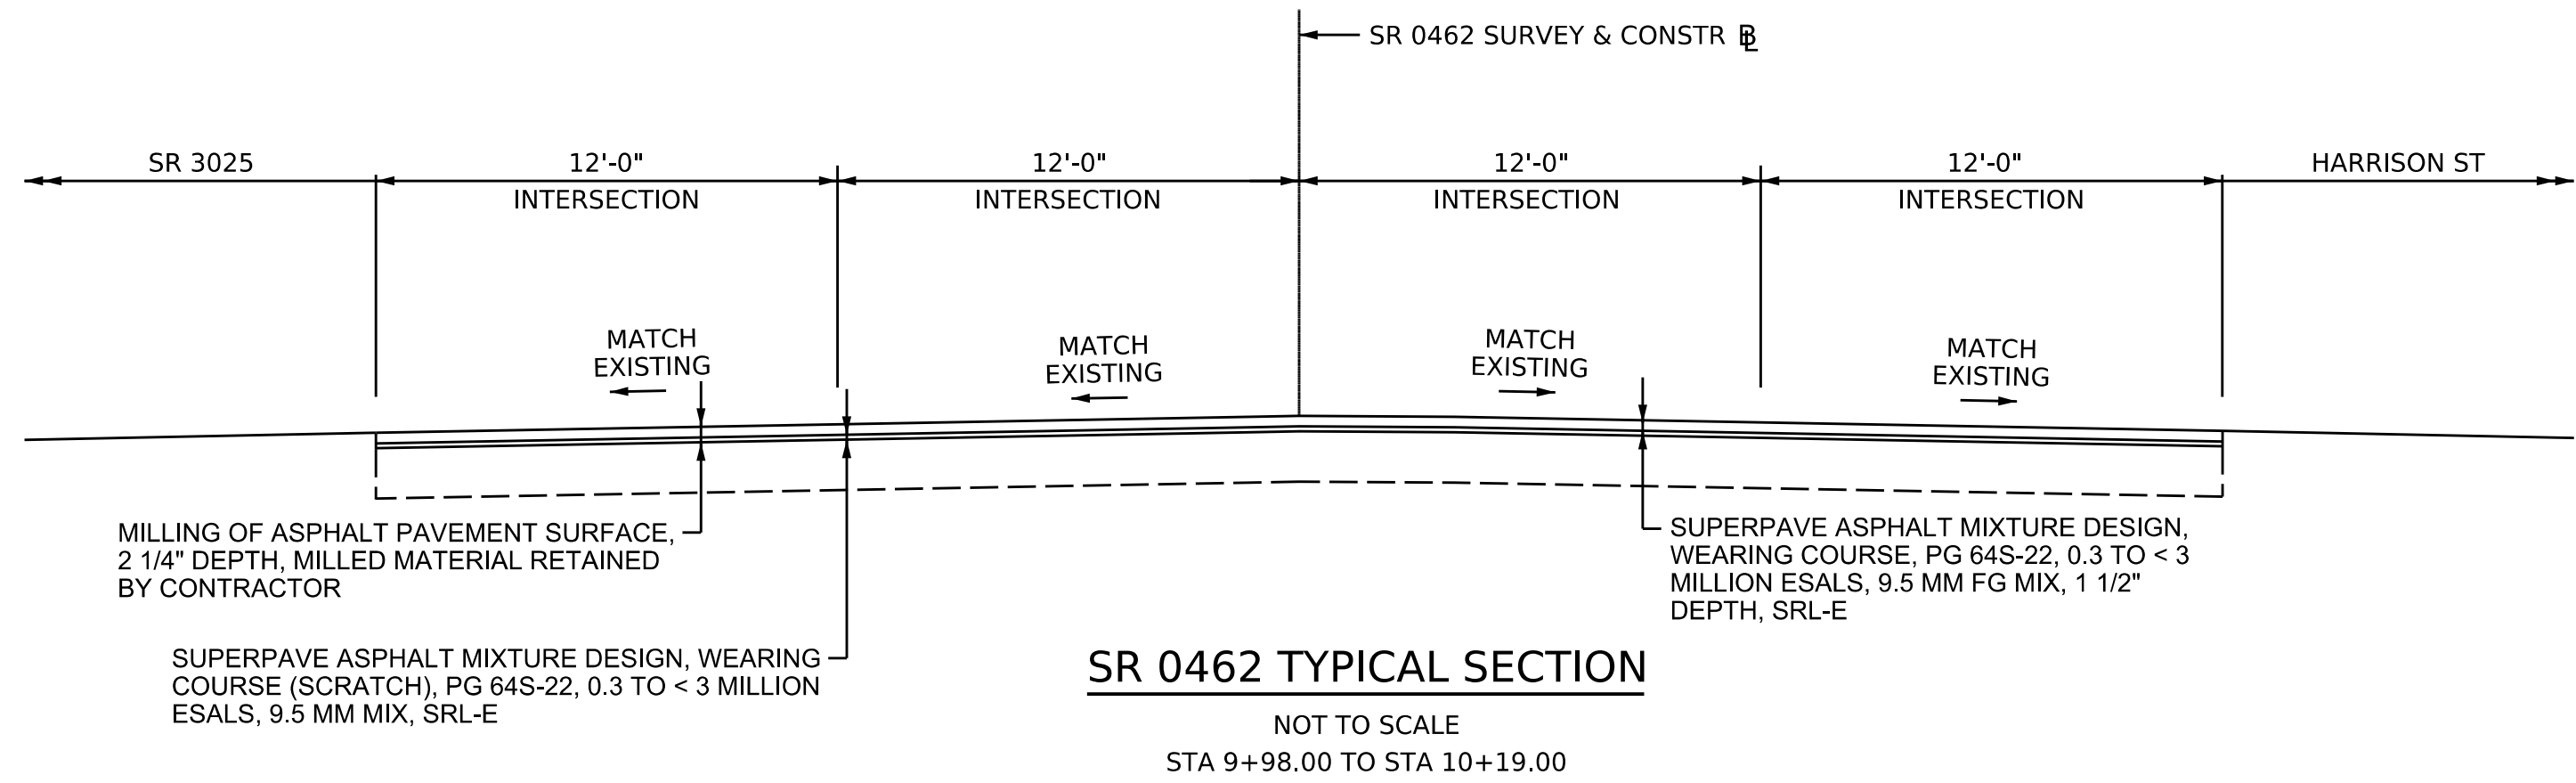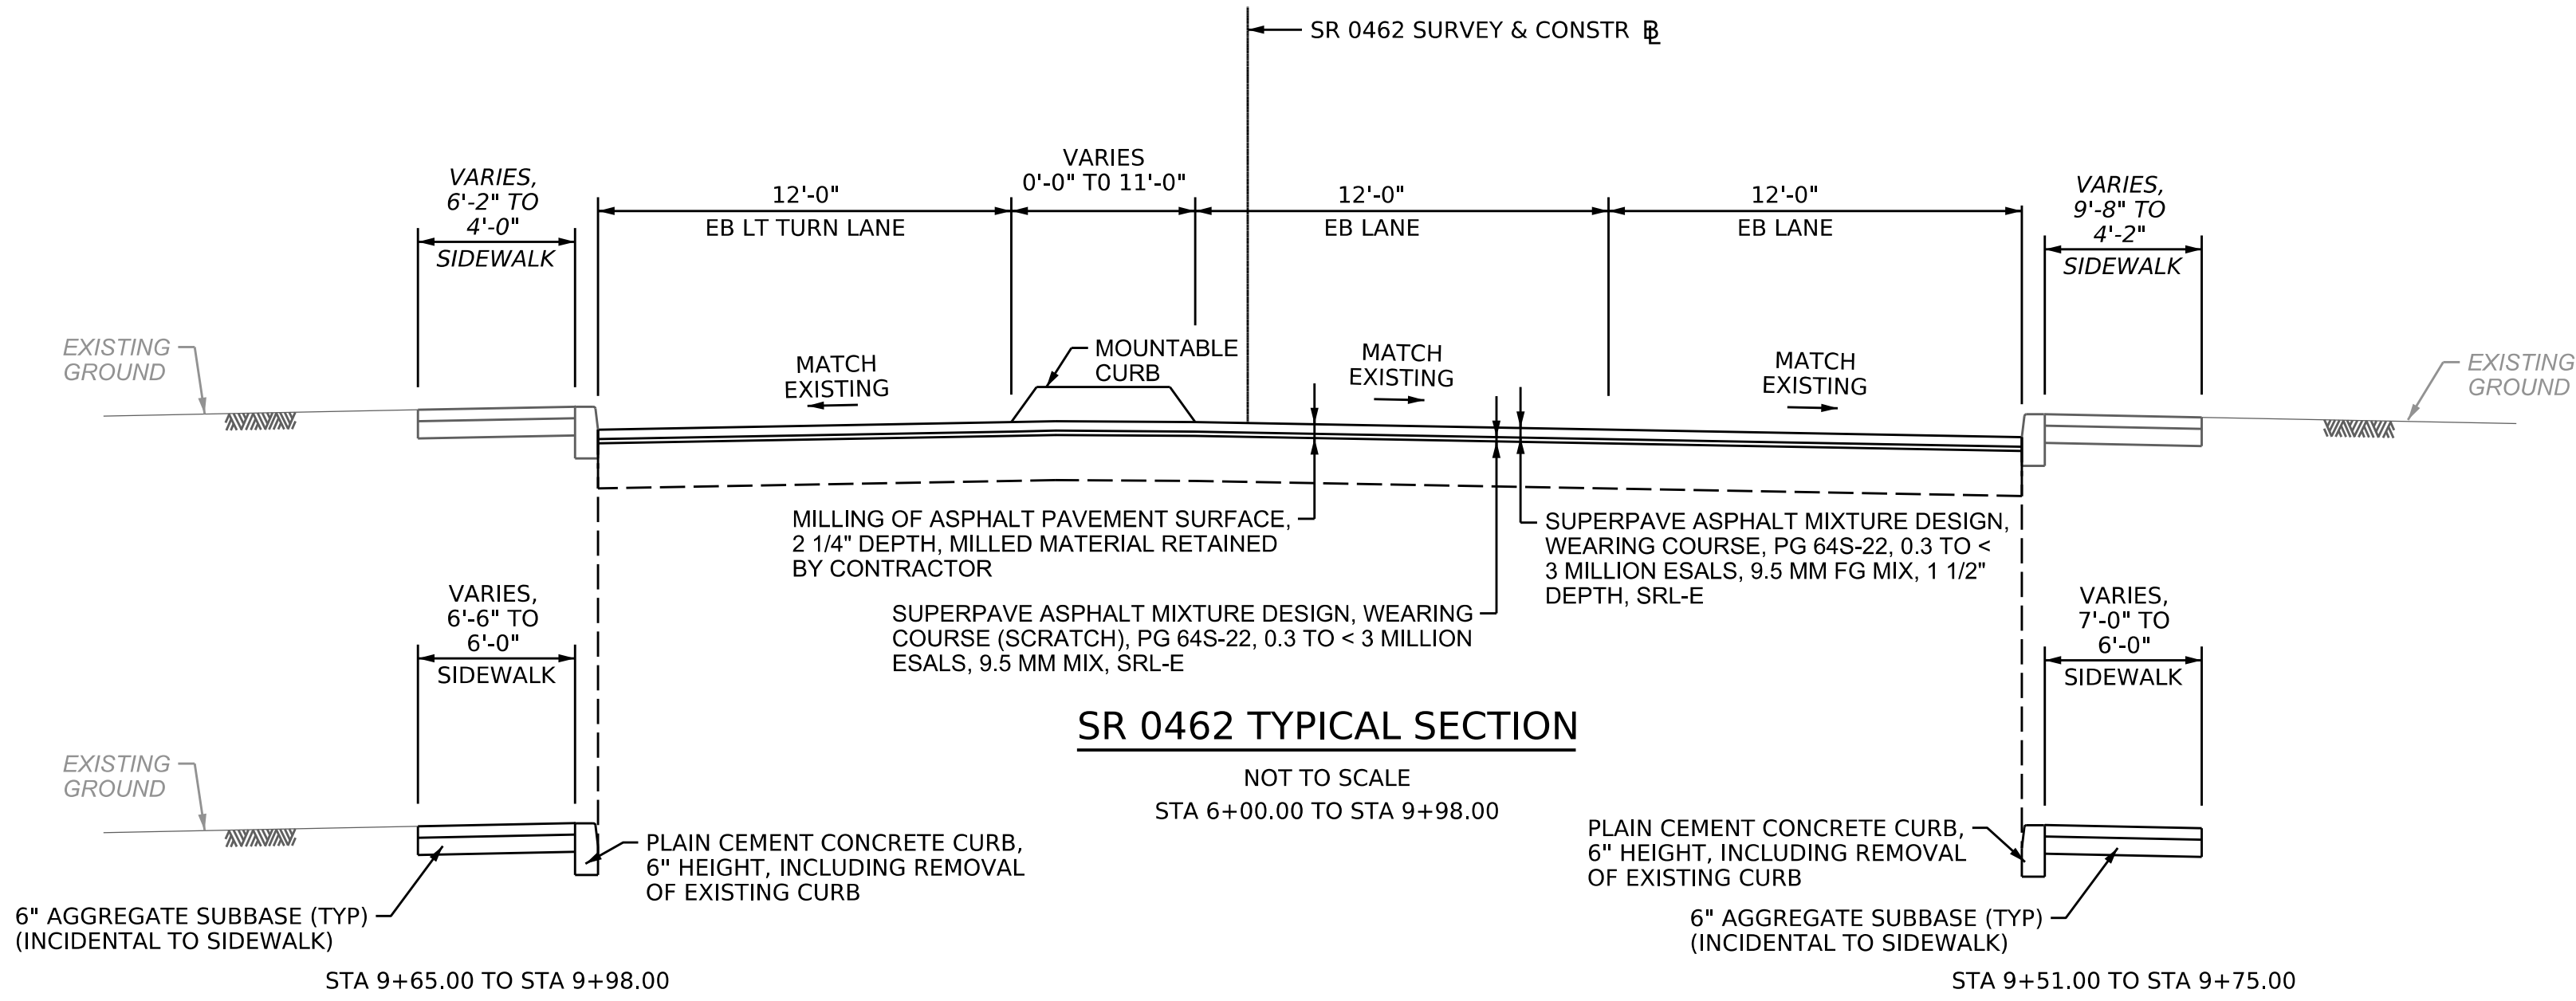

DISTRICT	COUNTY	ROUTE	SECTION	SHEET		
8-0	YORK	0462	061	5 OF 11		
SPRING GARDEN TOWNSHIP & CITY OF YORK						
REV NO	REVISIONS			DATE	BY	APPD

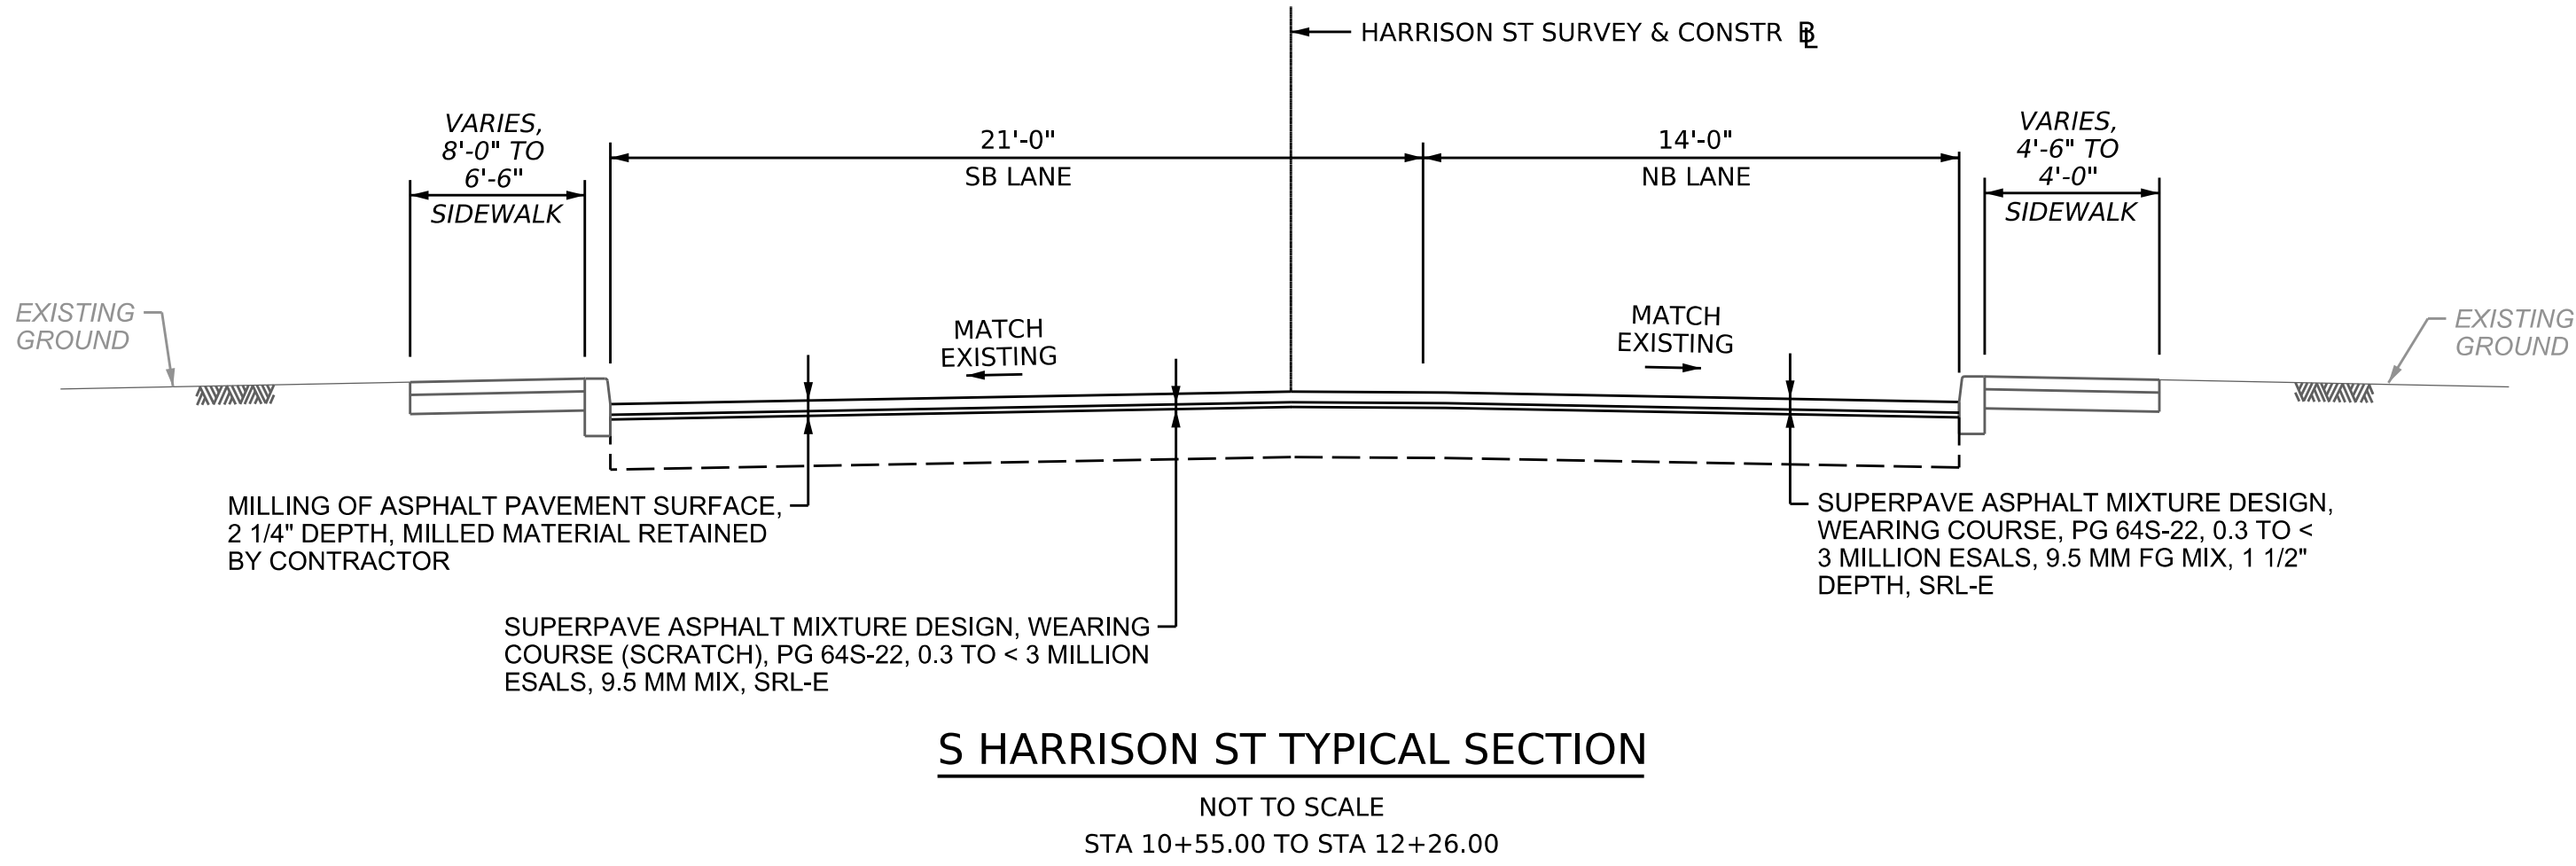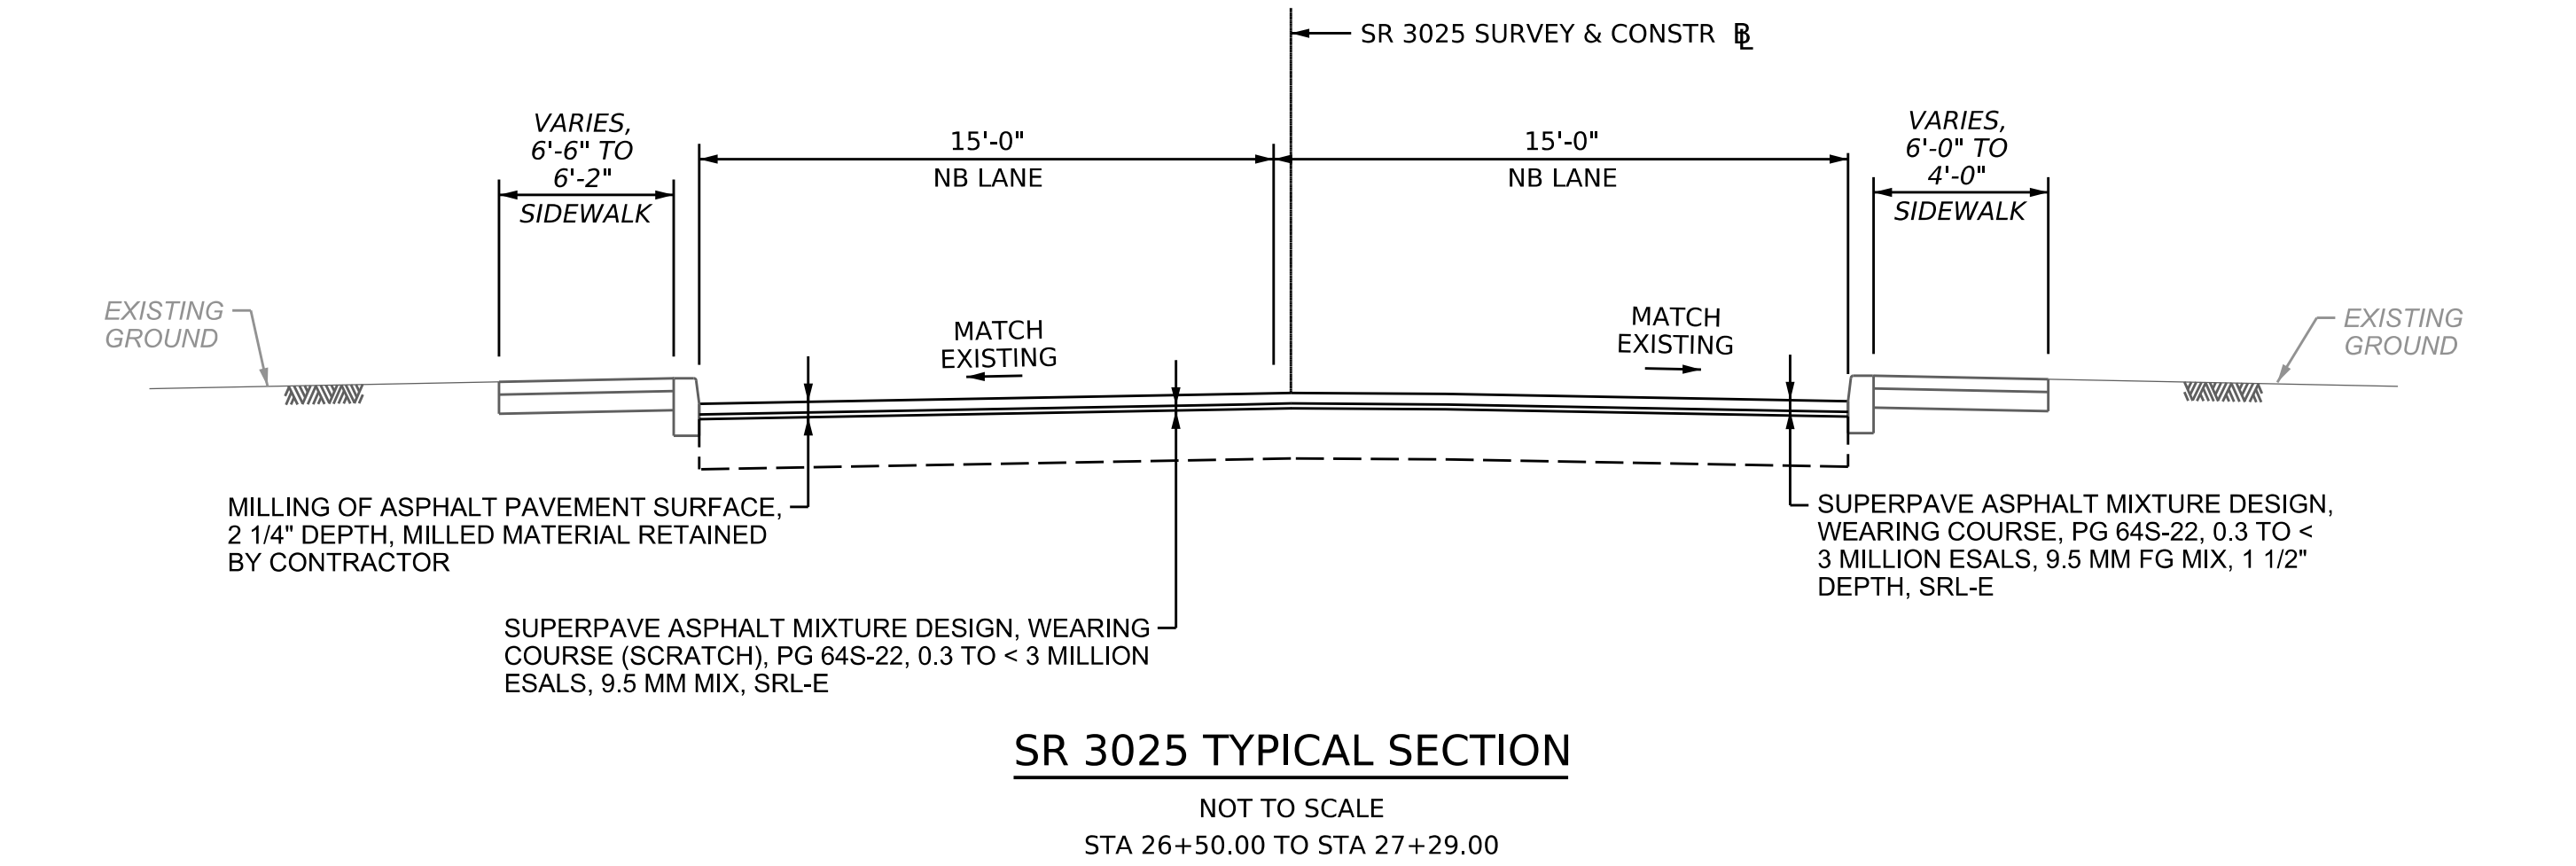

SUMMARY

REVISION NO	REVISIONS	DATE	BY	DISTRICT	COUNTY	ROUTE	SECTION	SHEET
				08	YORK	0462	061	6 OF 11
	SPRING GARDEN TOWNSHIP & CITY OF YORK							

◆ - SEE SPECIAL PROVISIONS

QUANTITY	ITEM NO	DESCRIPTION	DESIGN NO	FOR TAB SEE SHEET	QUANTITY	ITEM NO	DESCRIPTION	DESIGN NO	FOR TAB SEE SHEET	QUANTITY	ITEM NO	DESCRIPTION	DESIGN NO	FOR TAB SEE SHEET	QUANTITY	ITEM NO	DESCRIPTION	DESIGN NO	FOR TAB SEE SHEET				
	UNIT					UNIT					UNIT					UNIT							
79	0203 0004	CLASS 1B EXCAVATION		7	1063	0901 0320	4" STANDARD PAVEMENT MARKINGS, PAINT & BEADS, YELLOW		8-9	109	0960 0025	12" WHITE HOT THERMOPLASTIC TRANSVERSE PAVEMENT MARKINGS		8-9									
	CY					LF					LF												
68	0313 0420 SY	SUPERPAVE ASPHALT MIXTURE DESIGN, BASE COURSE, PG 64S-22, 0.3 TO < 3 MILLION ESALS, 25.0 MM MIX, 3" DEPTH		7	2107	0901 0330	4" STANDARD PAVEMENT MARKINGS, PAINT & BEADS, WHITE		8-9	48	0960 0035	12" YELLOW HOT THERMOPLASTIC TRANSVERSE PAVEMENT MARKINGS		8-9									
						LF					LF												
68	0350 0106 SY	SUBBASE 6" DEPTH (NO. 2A)		7	173	0901 0331	6" STANDARD PAVEMENT MARKINGS, PAINT & BEADS, WHITE		8-9	7	0960 0101	WHITE HOT THERMOPLASTIC LEGEND, "ONLY", 8' - 0"		8-9									
						LF					EACH												
6121	0410 0411 SY	SUPERPAVE ASPHALT MIXTURE DESIGN, WEARING COURSE, PG 64S-22, 0.3 TO < 3 MILLION ESALS, 9.5 MM FG MIX, 1 1/2" DEPTH, SRL-E		7	81	0901 0332	8" STANDARD PAVEMENT MARKINGS, PAINT & BEADS, WHITE		8-9	2	0960 0222	WHITE HOT THERMOPLASTIC LEGEND, "RIGHT ARROW", 12' - 0" X 3' - 0"		8-9									
						LF					EACH												
273	0413 1020 TON	SUPERPAVE ASPHALT MIXTURE DESIGN, WEARING COURSE (SCRATCH), PG 64S-22, 0.3 TO < 3 MILLION ESALS, 9.5 MM MIX, SRL-E		7	350	0910 4116	AWG 8 UNDERGROUND CABLE, COPPER, 1 CONDUCTOR		SGN	4	0960 0224	WHITE HOT THERMOPLASTIC LEGEND, "LEFT ARROW", 12' - 0" X 3' - 0"		8-9									
						LF					EACH												
68	0413 6045 SY	SUPERPAVE ASPHALT MIXTURE DESIGN, BINDER COURSE, PG 64S-22, 0.3 TO < 3 MILLION ESALS, 19.0 MM MIX, 2 1/2" DEPTH		7	28	0931 0001	POST MOUNTED SIGNS, TYPE B		8-9	2	0960 0226	WHITE HOT THERMOPLASTIC LEGEND, "THRU AND RIGHT ARROW", 20' - 0" X 3' - 7"		8-9									
						SF					EACH												
12242	0460 0003 SY	ASPHALT TACK COAT (NTT/CNTT)		7	24	0935 0001	POST MOUNTED SIGNS, TYPE F	SGN 8-9		1	0960 0402	WHITE HOT THERMOPLASTIC LEGEND, "B", 8' - 0"		8-9									
						SF					EACH												
6053	0491 0021 SY	MILLING OF ASPHALT PAVEMENT SURFACE, 2 1/4" DEPTH, MILLED MATERIAL RETAINED BY CONTRACTOR		7	10	0941 0001	RESET POST MOUNTED SIGNS, TYPE B		8-9	1	0960 0419	WHITE HOT THERMOPLASTIC LEGEND, "S", 8' - 0"		8-9									
						EACH					EACH												
110	0501 0020 SY	PLAIN CEMENT CONCRETE PAVEMENT, 4" DEPTH		7	1	0942 0002	RESET POST MOUNTED SIGNS, TYPE C		8-9	1	0960 0421	WHITE HOT THERMOPLASTIC LEGEND, "U", 8' - 0"		8-9									
						EACH					EACH												
500	0601 5901 LF	CLEANING EXISTING PIPE CULVERTS, DIAMETERS UP TO AND INCLUDING 36"		7	2	0951 4010	TRAFFIC SIGNAL SUPPORT, 10' PEDESTAL		SGN	2	0960 1121	WHITE HOT THERMOPLASTIC LEGEND, SHARED LANE MARKING		8-9									
						EACH					EACH												
4	0605 1300 EACH	CLEANING DRAINAGE STRUCTURES		7	1	0952 3000	CONTROLLER MODIFICATION, RETIMING		SGN	2107	0962 1000	4" WHITE WATERBORNE PAVEMENT MARKINGS		8-9									
						EACH					LF												
4	0606 0050 SET	GRADE ADJUSTMENT OF EXISTING INLETS		7	350	0954 0013	3 INCH CONDUIT		SGN	173	0962 1001	6" WHITE WATERBORNE PAVEMENT MARKINGS		8-9									
						LF					LF												
	0608 0001 LS	MOBILIZATION		NO TAB	30	0954 0151	TRENCH AND BACKFILL, TYPE I		SGN	81	0962 1002	8" WHITE WATERBORNE PAVEMENT MARKINGS		8-9									
						LF					LF												
	0609 0003 LS	INSPECTOR'S FIELD OFFICE AND INSPECTION FACILITIES, TYPE B		NO TAB	80	0954 0152	TRENCH AND BACKFILL, TYPE II		SGN	571	0962 1003	12" WHITE WATERBORNE PAVEMENT MARKINGS		8-9									
						LF					LF												
	0609 0009 LS	EQUIPMENT PACKAGE		NO TAB	240	0954 0153	TRENCH AND BACKFILL, TYPE III		SGN	85	0962 1004	24" WHITE WATERBORNE PAVEMENT MARKINGS		8-9									
						LF					LF												
521	0630 0035 LF	PLAIN CEMENT CONCRETE CURB, 6" HEIGHT, INCLUDING REMOVAL OF EXISTING CURB		7	480	0954 0201	SIGNAL CABLE, 14 AWG, 3 CONDUCTOR		SGN	1063	0962 1005	4" YELLOW WATERBORNE PAVEMENT MARKINGS		8-9									
						LF					LF												
151	0676 0001 SY	CEMENT CONCRETE SIDEWALK		7	1060	0954 0202	SIGNAL CABLE, 14 AWG, 5 CONDUCTOR		SGN	109	0962 1018	12" WHITE WATERBORNE TRANSVERSE PAVEMENT MARKINGS		8-9									
						LF					LF												
	0686 0040 LS	CONSTRUCTION SURVEYING, TYPE C		NO TAB	2	0954 0301	JUNCTION BOX, JB-26		SGN	48	0962 2018	12" YELLOW WATERBORNE TRANSVERSE PAVEMENT MARKINGS		8-9									
						EACH					LF												
	0689 0003 LS	CPM SCHEDULE		NO TAB	5	0955 3208	VEHICULAR SIGNAL HEAD, THREE 12" SECTIONS		SGN	4	0975 0001	REMOVE POST MOUNTED SIGNS, TYPE F		SGN									
						EACH					EACH												
75	0695 0004 SF	DETECTABLE WARNING SURFACE, POLYMER COMPOSITE		7	2	0955 3722	LED COUNTDOWN PEDESTRIAN SIGNAL HEAD, TYPE A		SGN	2	9000 0101	LED LUMINAIRE, ARM MOUNT		SGN									
						EACH					EACH					◆							
5	0802 0001 CY	TOPSOIL FURNISHED AND PLACED		7	5	0955 5000	BACKPLATE RETROFIT		SGN	4	9000 0102	REALIGN VIDEO DETECTION CAMERAS		SGN									
						EACH					EACH					◆							
5	0804 0025 LB	SEEDING AND SOIL SUPPLEMENTS - FORMULA B RESIDENTIAL MIX, INCLUDING MULCH		7	4	0956 0500	PEDESTRIAN PUSH BUTTON		SGN	2	9000 0103	REMOVE ARM MOUNT LUMINAIRE		SGN									
						EACH					EACH									◆			
1	0810 0025 EACH	SELECTIVE TREE TRIMMING		7	571	0960 0011	12" WHITE HOT THERMOPLASTIC PAVEMENT MARKINGS		8-9	1	9955 3211	REMOVE VEHICULAR SIGNAL HEAD, THREE 12" SECTIONS		SGN									
						LF					EACH												
	0901 0001 LS	MAINTENANCE AND PROTECTION OF TRAFFIC DURING CONSTRUCTION		NO TAB	85	0960 0021	24" WHITE HOT THERMOPLASTIC PAVEMENT MARKINGS		8-9	1	9955 3213	REMOVE VEHICULAR SIGNAL HEAD, FIVE 12" SECTIONS		SGN									
						LF					EACH	◆											

TABULATION OF QUANTITIES

ROADWAY

REVISION NO	REVISIONS	DATE	BY	DISTRICT	COUNTY	ROUTE	SECTION	SHEET
				08	YORK	0462	061	7 OF 11
				SPRING GARDEN TOWNSHIP & CITY OF YORK				

[illegible]

TABULATION OF QUANTITIES

SIGNING AND PAVEMENT MARKING PLAN



REVISION NO	REVISIONS	DATE	BY	DISTRICT	COUNTY	ROUTE	SECTION	SHEET
				08	YORK	0462	061	8 OF 11
				SPRING GARDEN TOWNSHIP & CITY OF YORK				

[illegible]

REVISION NO	REVISIONS	DATE	BY	DISTRICT	COUNTY	ROUTE	SECTION	SHEET
				08	YORK	0462	061	9 OF 11
				SPRING GARDEN TOWNSHIP & CITY OF YORK				

[illegible]

DISTRICT	COUNTY	ROUTE	SECTION	SHEET		
8-0	YORK	0462	061	10	OF 11	
CITY OF YORK						
REV NO	REVISIONS			DATE	BY	APPD

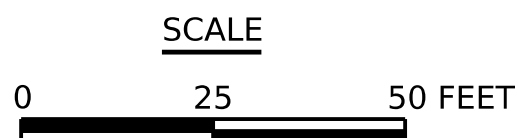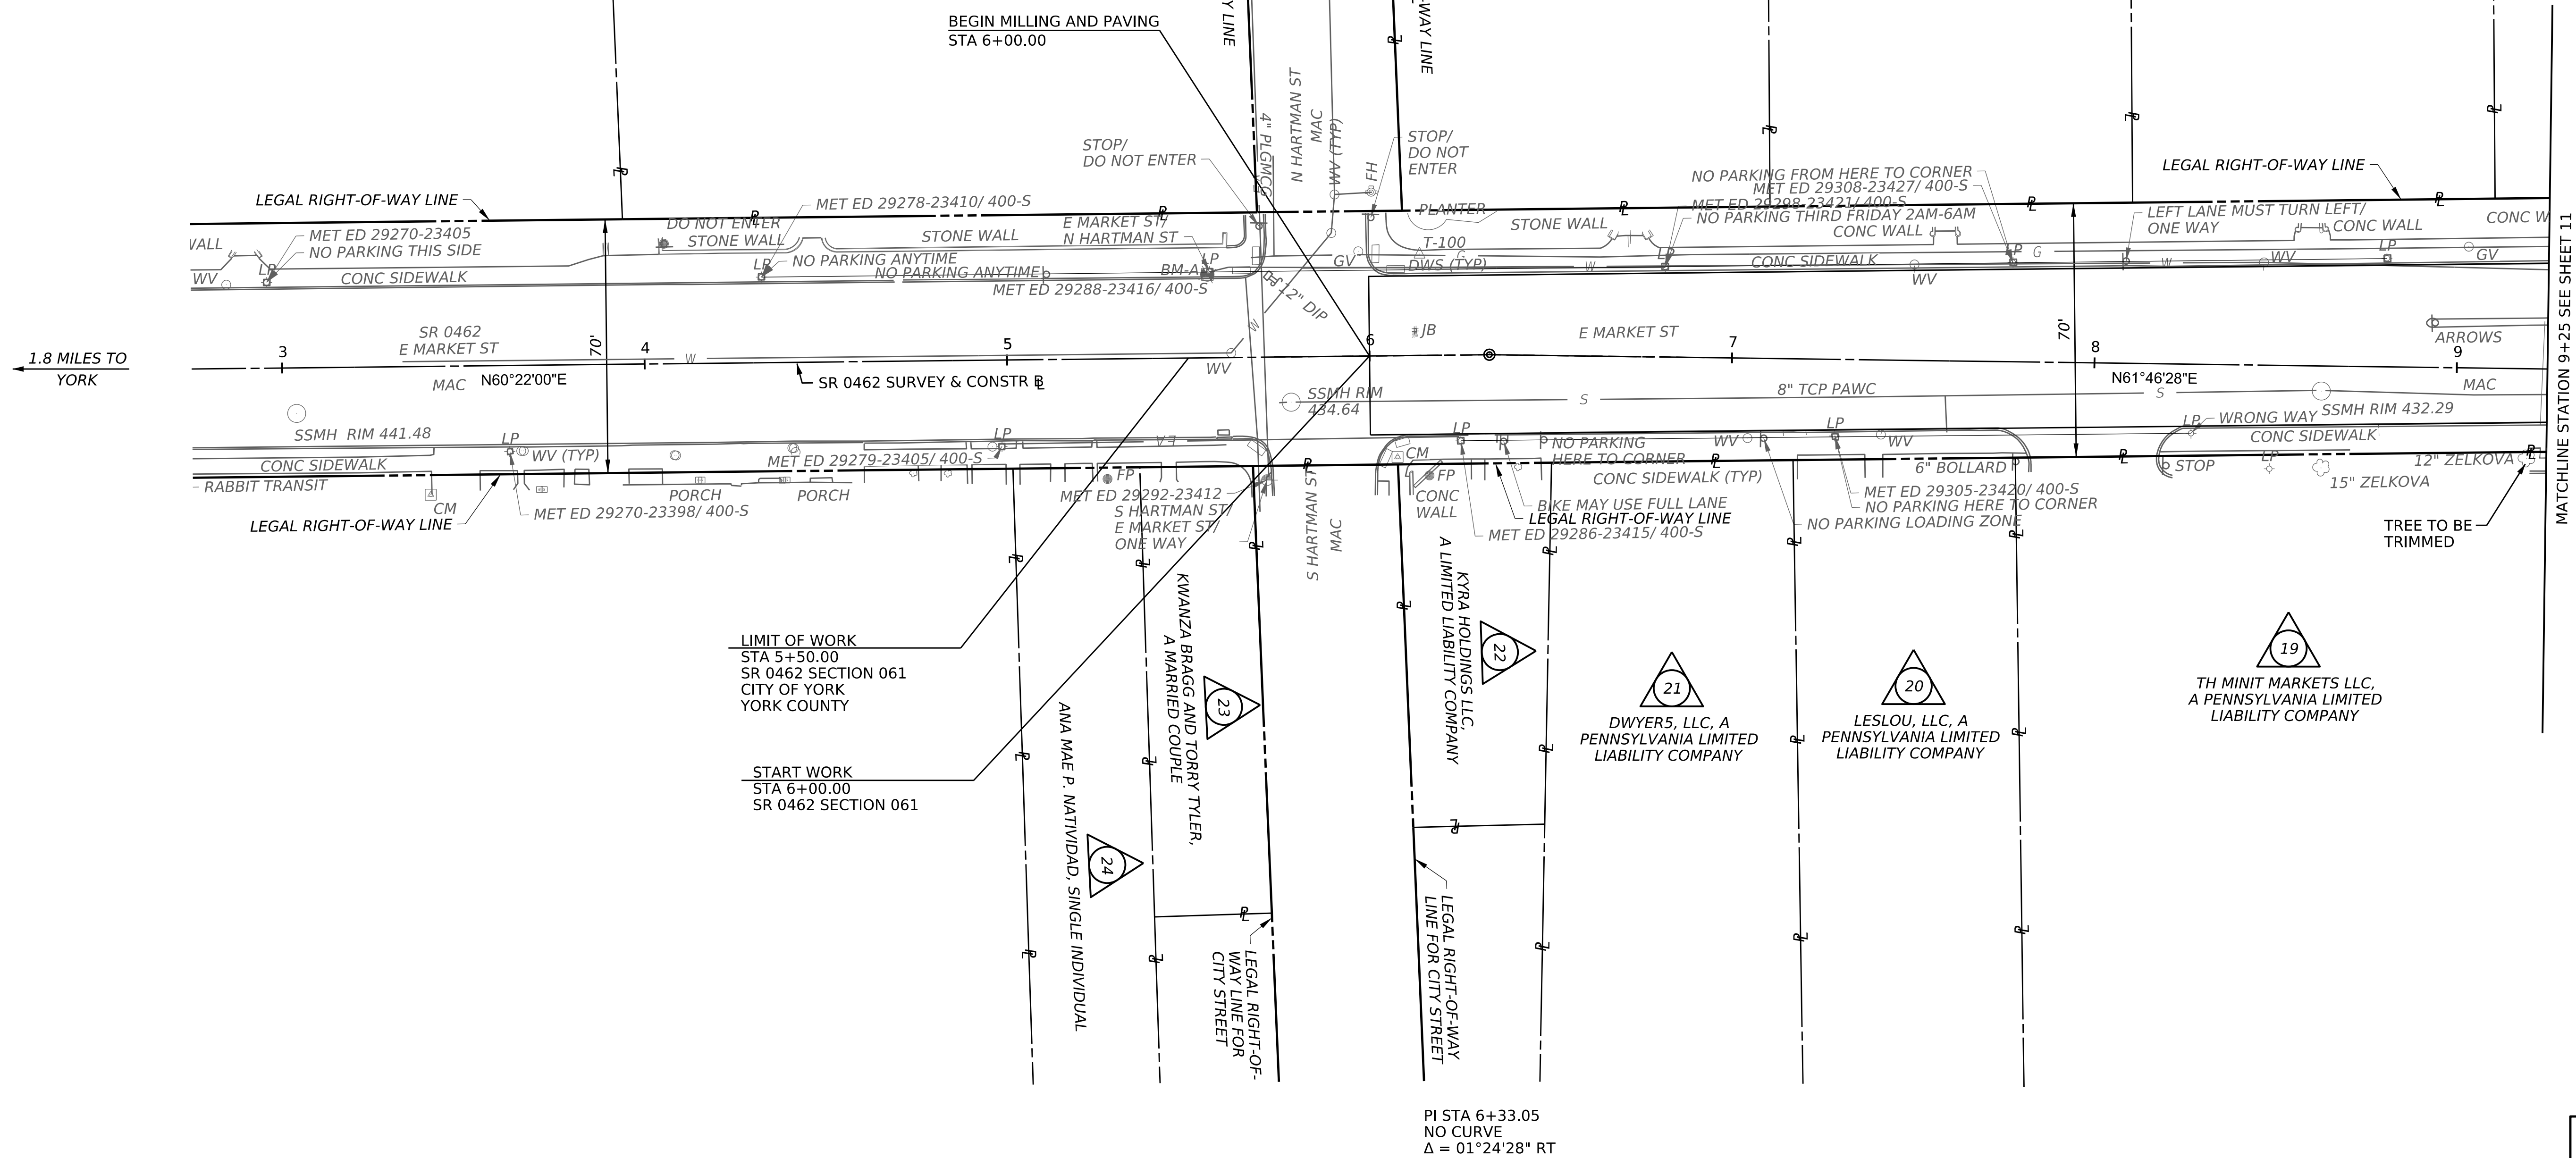

SURVEY BOOK NO. XXXXX

SURVEY BOOK NO. XXXXX