


DISTRICT	COUNTY	ROUTE	SECTION	SHEET	
8-0	YORK			1 OF 16	
CITY OF YORK					
REVISION NUMBER	REVISIONS			DATE	BY

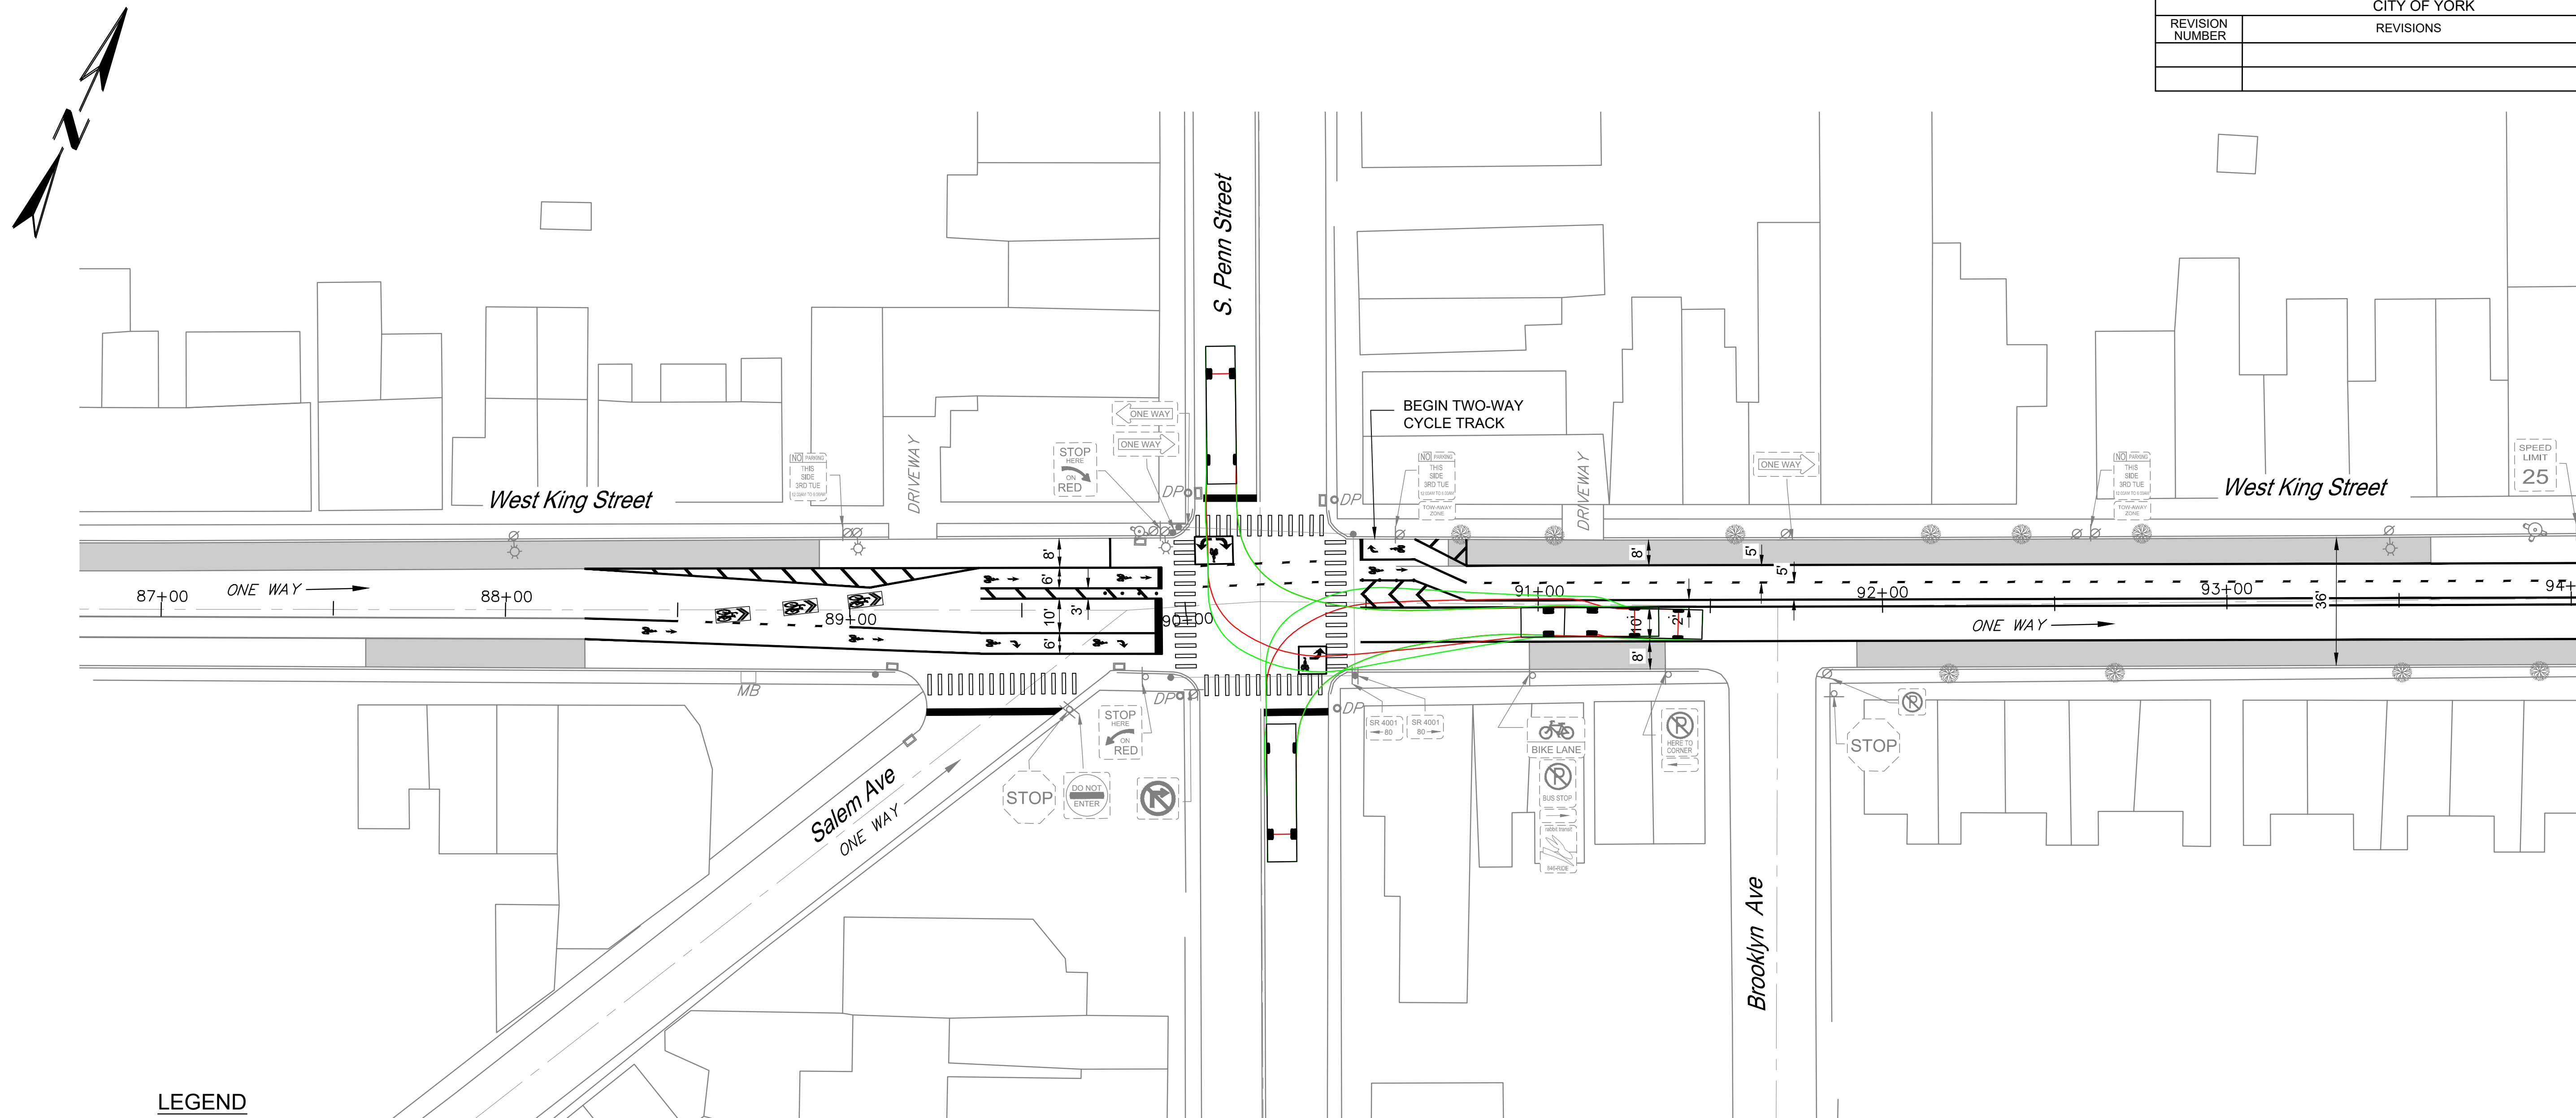

LEGEND

- EX. UTILITY POLE
- EX. PEDESTRIAN LIGHT
- EX. STREET LIGHT POLE
- EX. UTILITY POLE W/ STREET LIGHT
- EX. TRAFFIC SIGNAL POLE
- EX. INLET
- EX. FIRE HYDRANT
- EX. TREE
- EX. DECORATIVE POLE
- EX. SINGLE PARKING METER
- EX. DOUBLE PARKING METER
- EX. SIGN
- EX. SIGN PANEL
- PR. SOLID WHITE LINE / WIDTH
- PR. DOTTED WHITE EXTENSION LINE / WIDTH
- PR. SOLID YELLOW LINE / WIDTH
- PR. DOUBLE YELLOW LINE / WIDTH
- PR. SIGN
- PR. SIGN PANEL



PRELIMINARY – 9/25/2020

SCALE



SEE SHEET 2

DISTRICT	COUNTY	ROUTE	SECTION	SHEET	
8-0	YORK			2 OF 16	
CITY OF YORK					
REVISION NUMBER	REVISIONS			DATE	BY

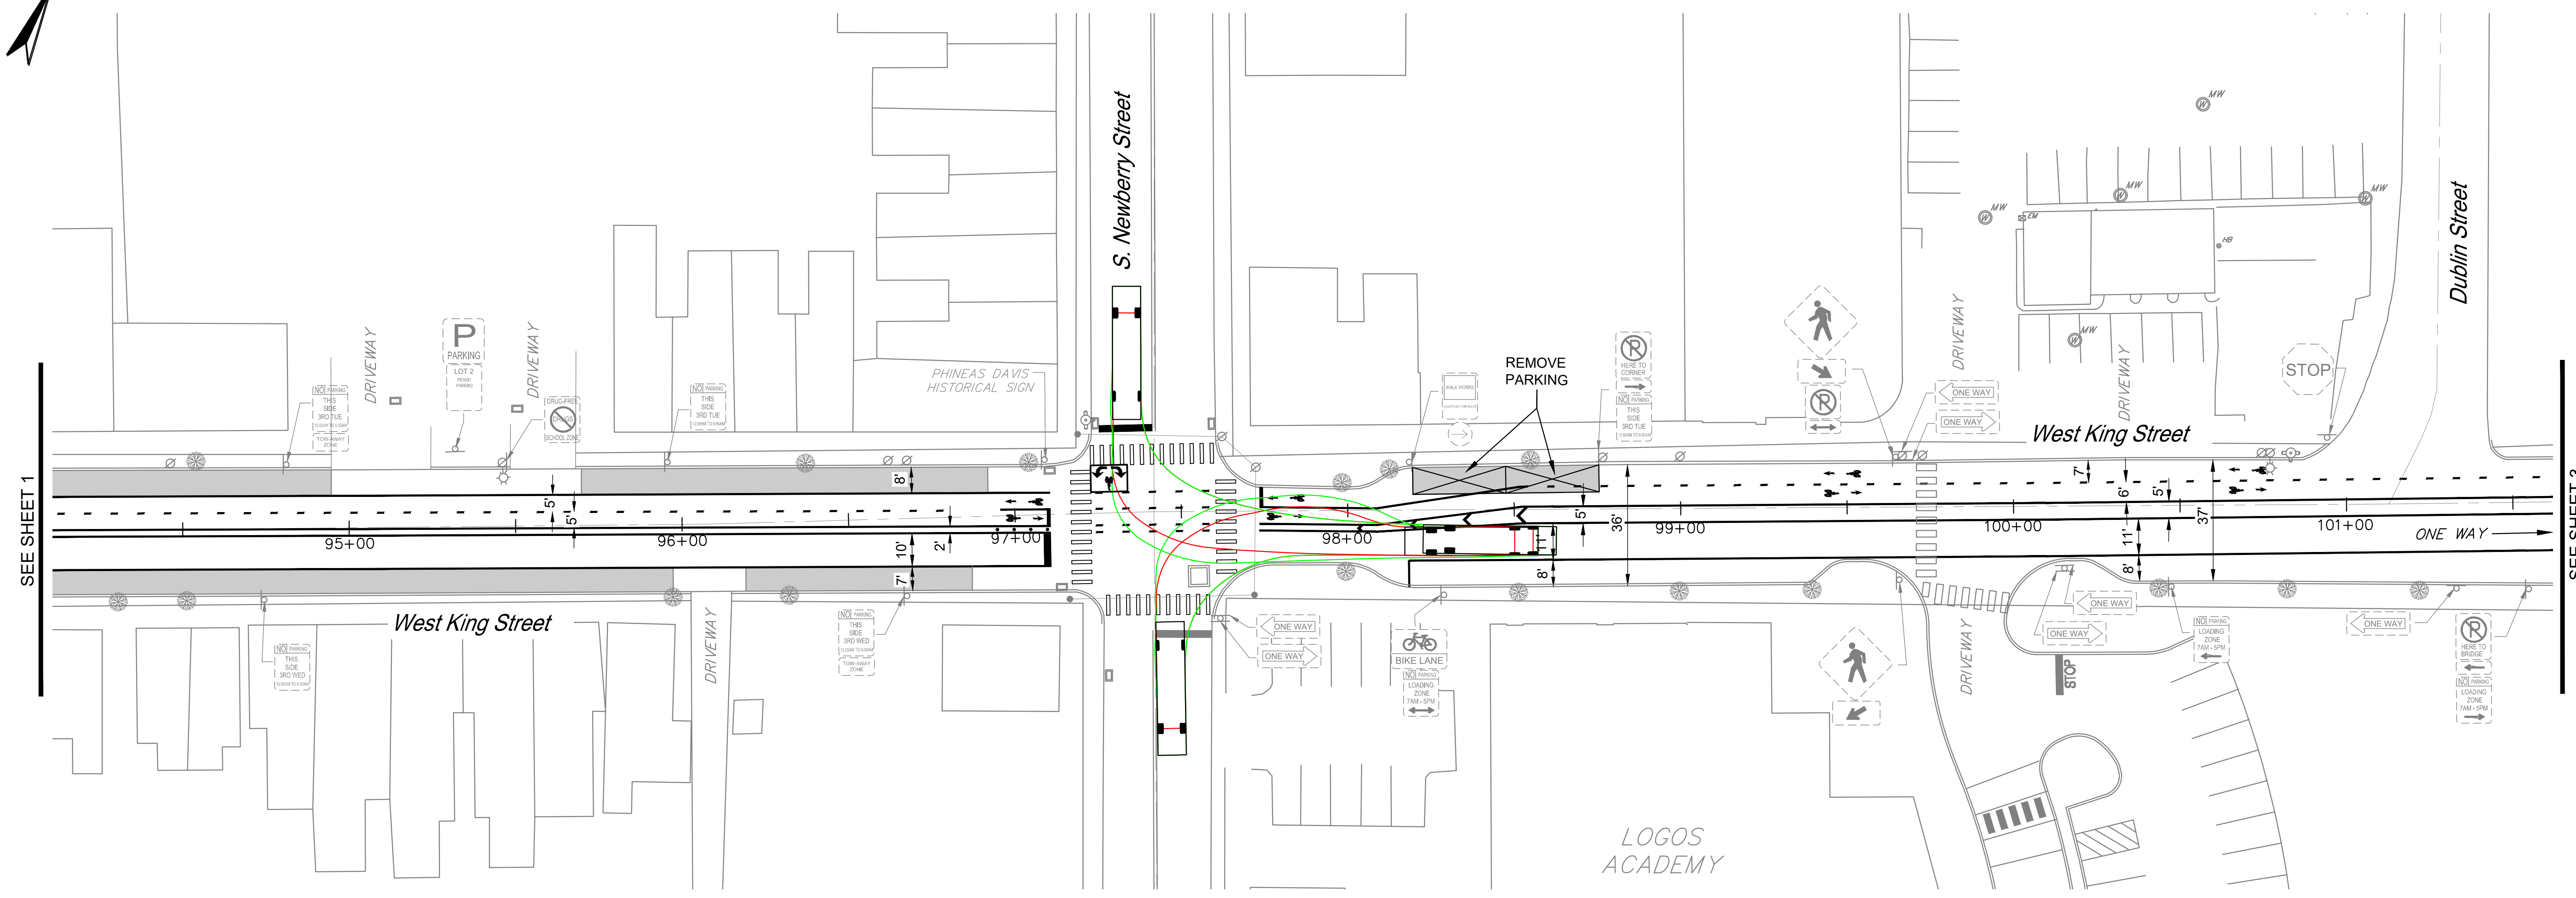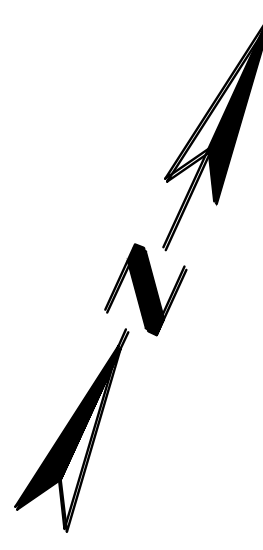

LEGEND


- EX. UTILITY POLE
- EX. PEDESTRIAN LIGHT
- EX. STREET LIGHT POLE
- EX. UTILITY POLE W/ STREET LIGHT
- EX. TRAFFIC SIGNAL POLE
- EX. INLET
- EX. FIRE HYDRANT
- EX. TREE
- EX. DECORATIVE POLE
- EX. SINGLE PARKING METER
- EX. DOUBLE PARKING METER
- EX. SIGN
- EX. SIGN PANEL
- W/4", W/6" - PR. SOLID WHITE LINE / WIDTH
- DWE/4", DWE/6" - PR. DOTTED WHITE EXTENSION LINE / WIDTH
- Y/4" - PR. SOLID YELLOW LINE / WIDTH
- DY/4" - PR. DOUBLE YELLOW LINE / WIDTH
- PR. SIGN
- PR. SIGN PANEL

PRELIMINARY – 9/25/2020

SCALE



DISTRICT	COUNTY	ROUTE	SECTION	SHEET	
8-0	YORK			3 OF 16	
CITY OF YORK					
REVISION NUMBER	REVISIONS			DATE	BY

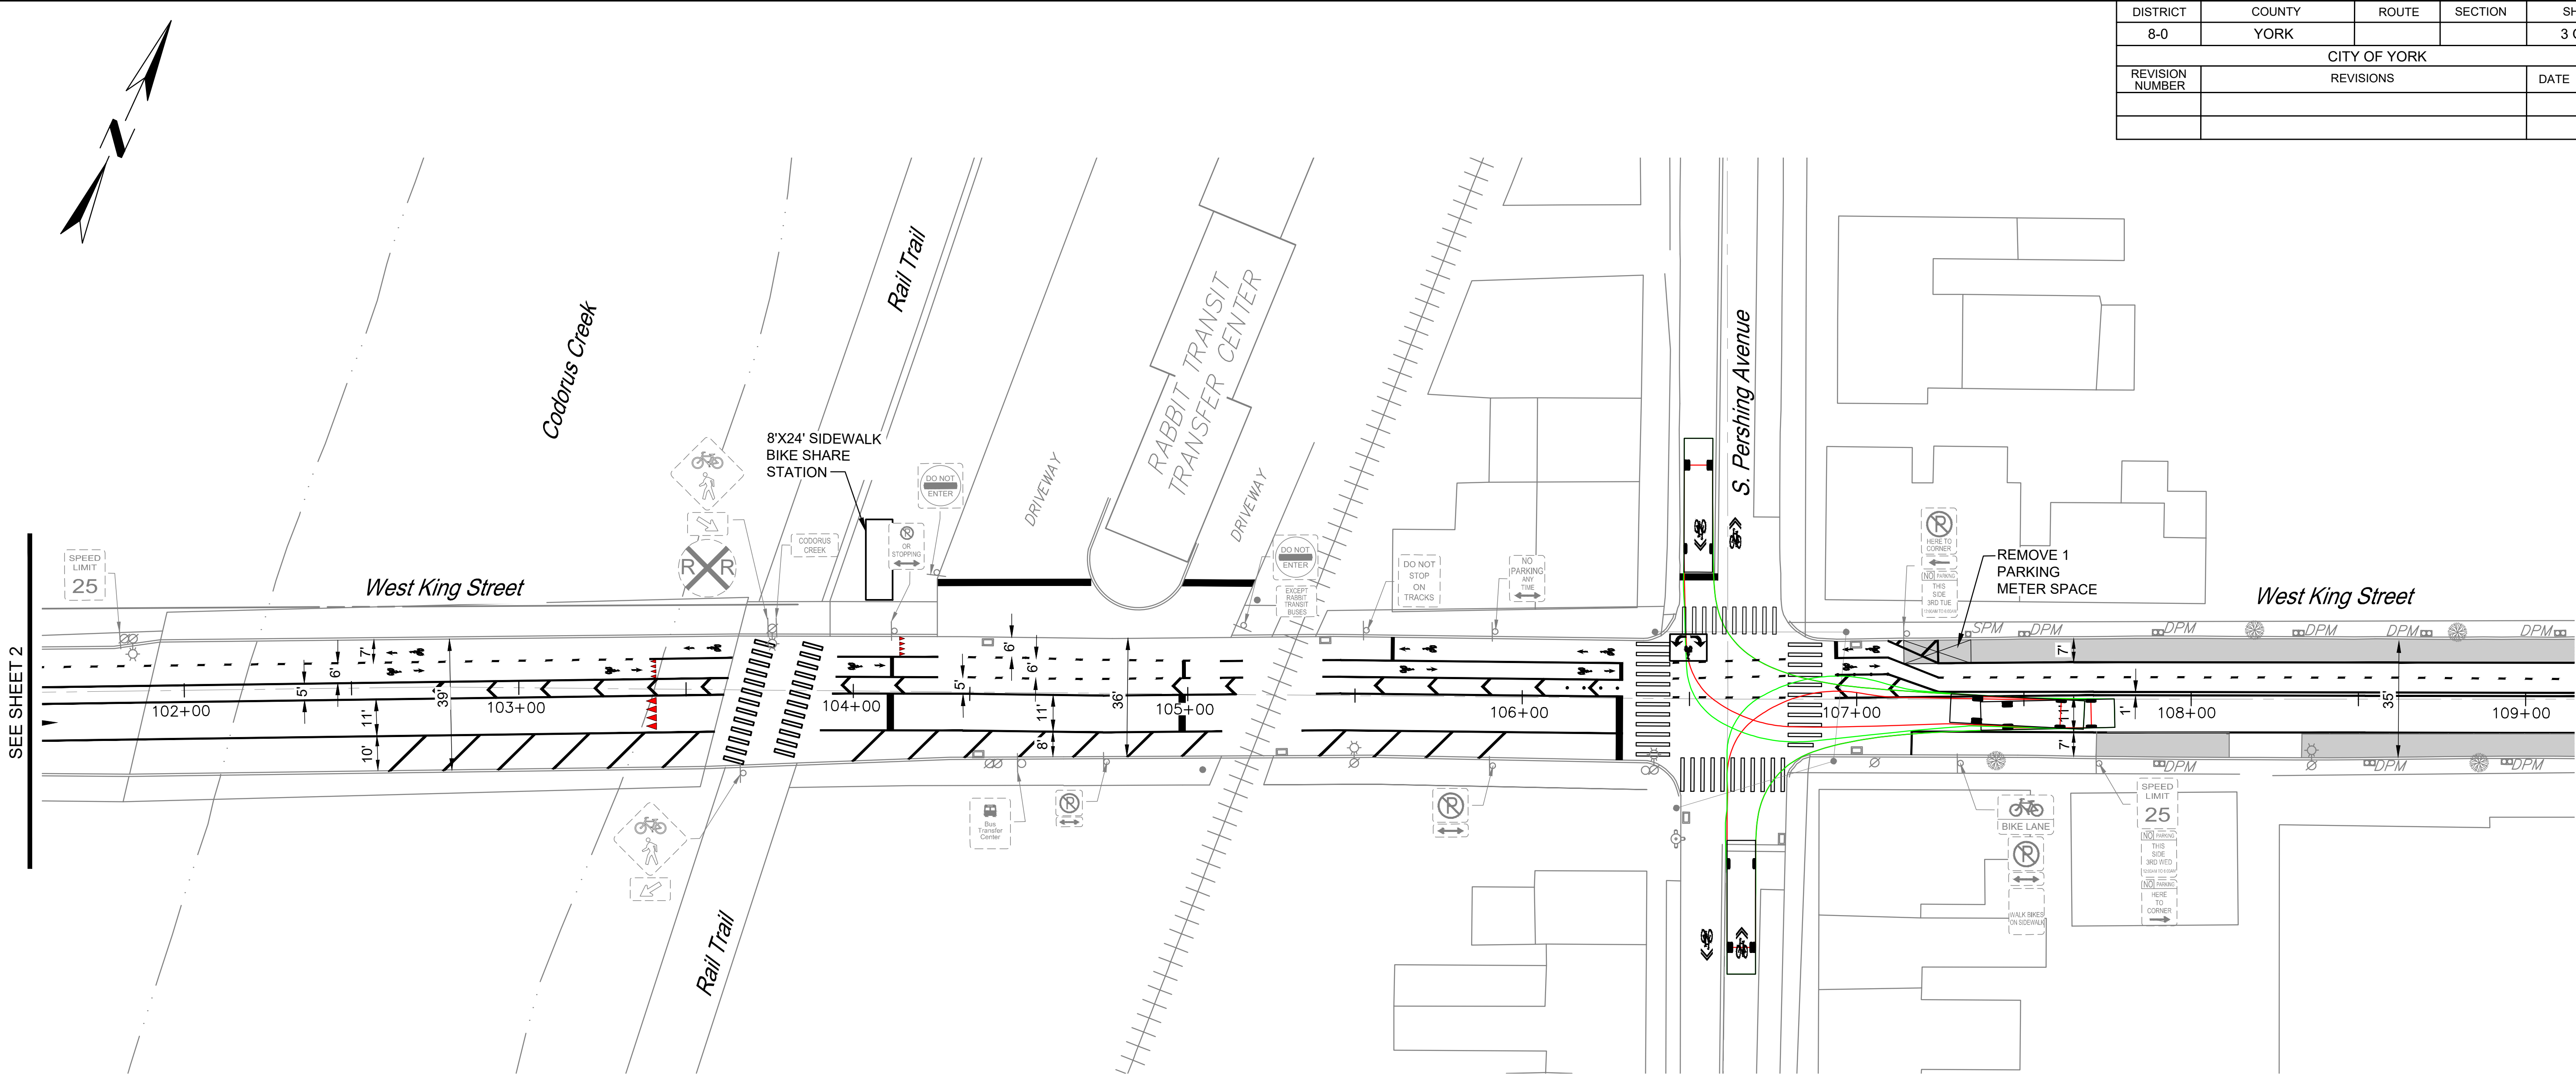

LEGEND


- EX. UTILITY POLE
- EX. PEDESTRIAN LIGHT
- EX. STREET LIGHT POLE
- EX. UTILITY POLE W/ STREET LIGHT
- EX. TRAFFIC SIGNAL POLE
- EX. INLET
- EX. FIRE HYDRANT
- EX. TREE
- EX. DECORATIVE POLE
- EX. SINGLE PARKING METER
- EX. DOUBLE PARKING METER
- EX. SIGN
- EX. SIGN PANEL
- PR. SOLID WHITE LINE / WIDTH
- PR. DOTTED WHITE EXTENSION LINE / WIDTH
- PR. SOLID YELLOW LINE / WIDTH
- PR. DOUBLE YELLOW LINE / WIDTH
- PR. SIGN
- PR. SIGN PANEL

PRELIMINARY – 9/25/2020

SCALE

25 0 25 FEET

DISTRICT	COUNTY	ROUTE	SECTION	SHEET
8-0	YORK			4 OF 16
CITY OF YORK				
REVISION NUMBER	REVISIONS			DATE
				BY

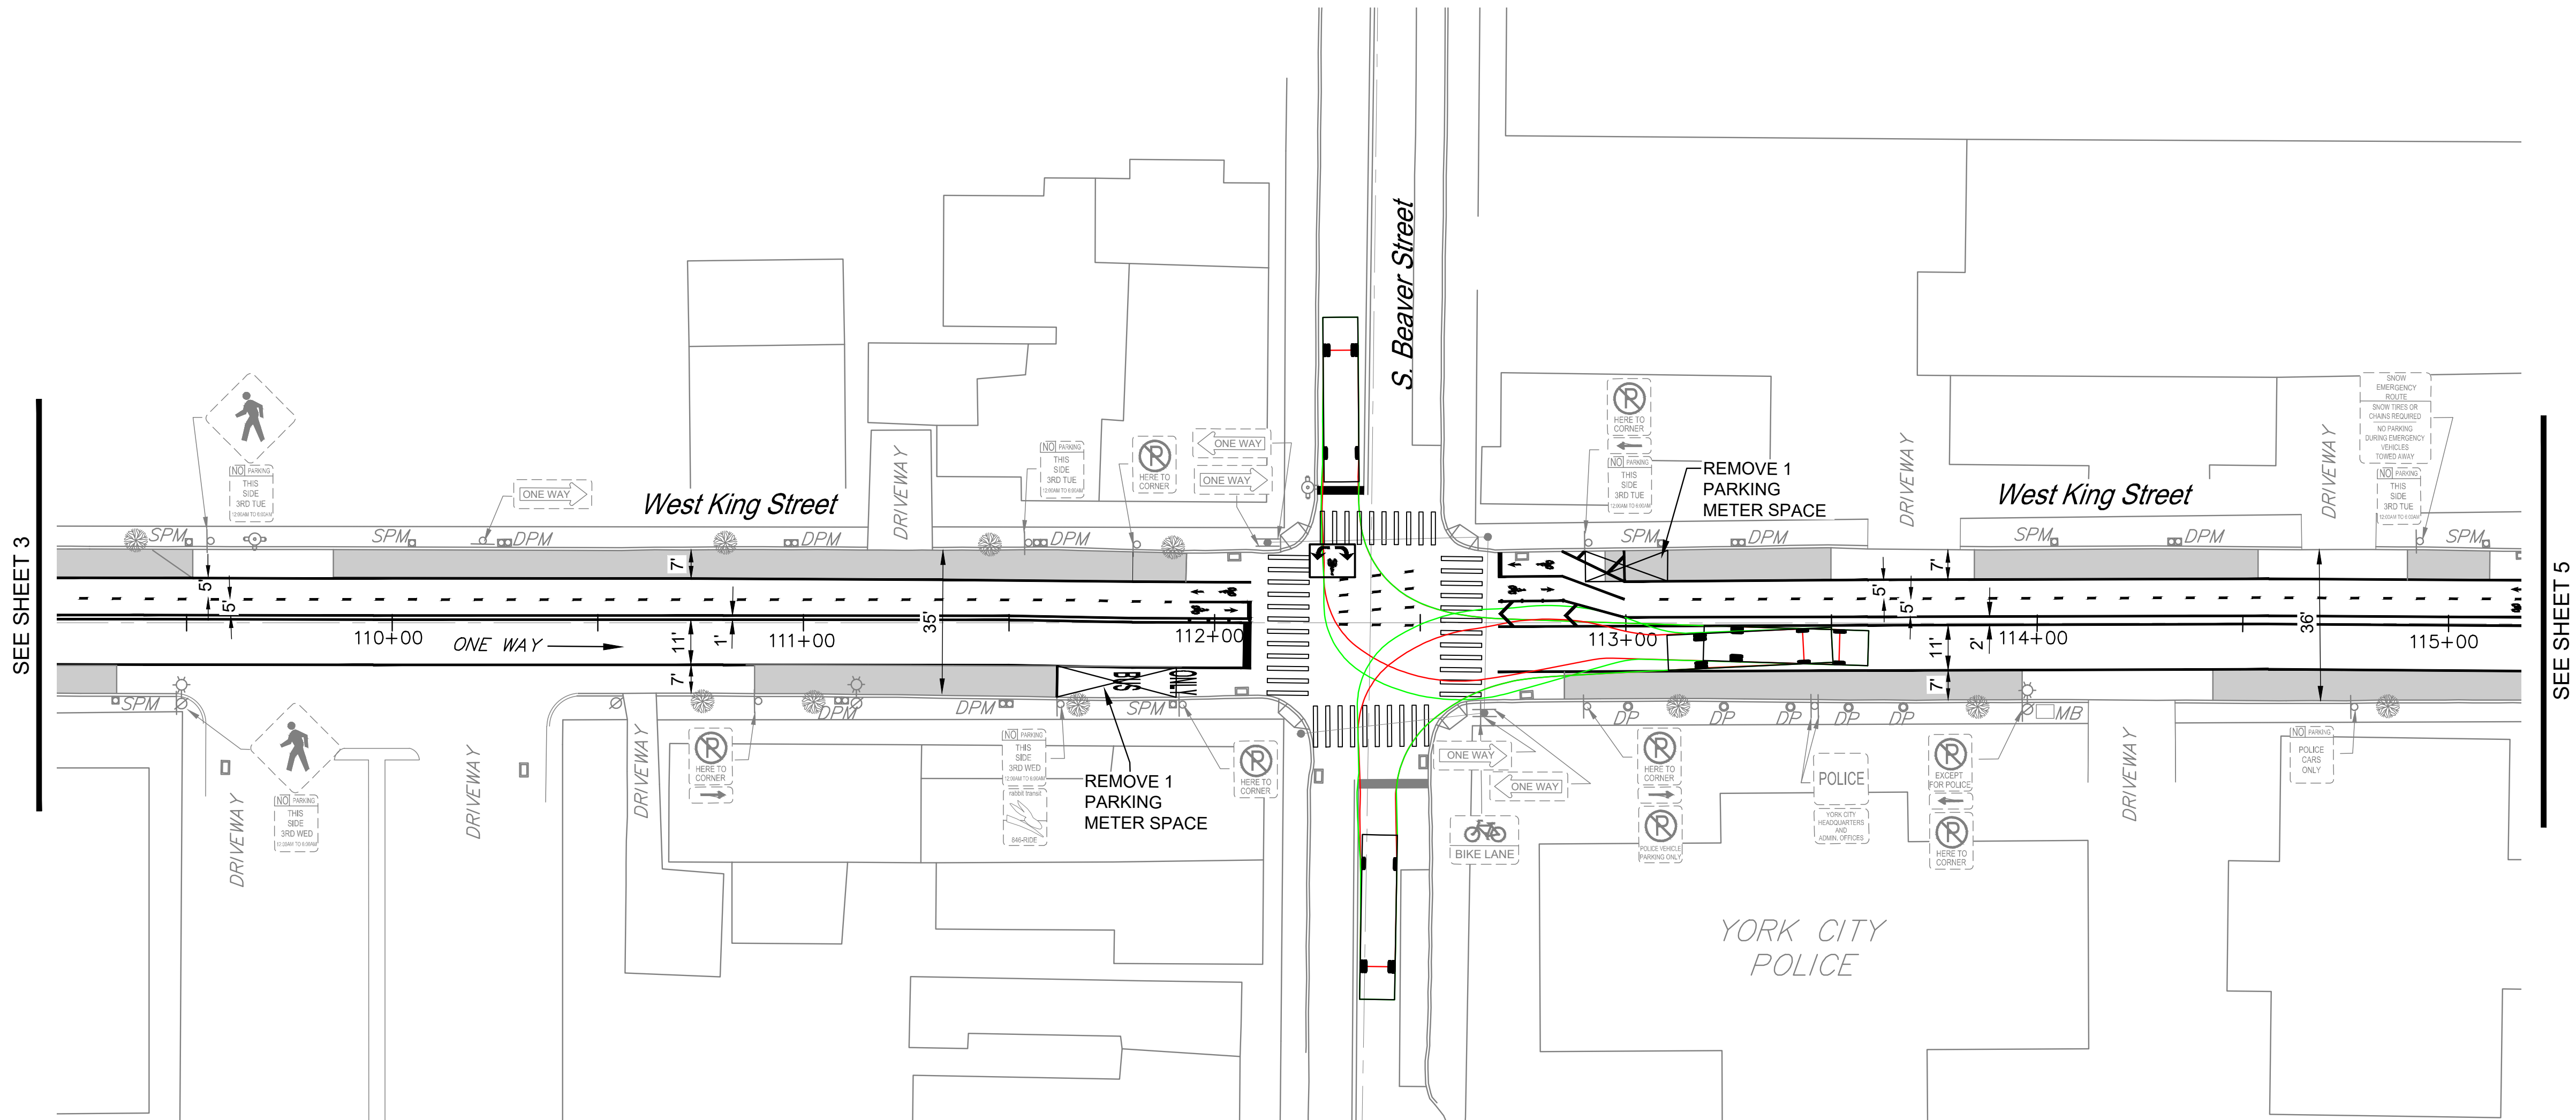

LEGEND


- EX. UTILITY POLE
- EX. PEDESTRIAN LIGHT
- EX. STREET LIGHT POLE
- EX. UTILITY POLE W/ STREET LIGHT
- EX. TRAFFIC SIGNAL POLE
- EX. INLET
- EX. FIRE HYDRANT
- EX. TREE
- EX. DECORATIVE POLE
- EX. SINGLE PARKING METER
- EX. DOUBLE PARKING METER
- EX. SIGN
- EX. SIGN PANEL
- PR. SOLID WHITE LINE / WIDTH
- PR. DOTTED WHITE EXTENSION LINE / WIDTH
- PR. SOLID YELLOW LINE / WIDTH
- PR. DOUBLE YELLOW LINE / WIDTH
- PR. SIGN
- PR. SIGN PANEL

PRELIMINARY – 9/25/2020

SCALE

25 0 25 FEET

DISTRICT	COUNTY	ROUTE	SECTION	SHEET
8-0	YORK			5 OF 16
CITY OF YORK				
REVISION NUMBER	REVISIONS			DATE
				BY

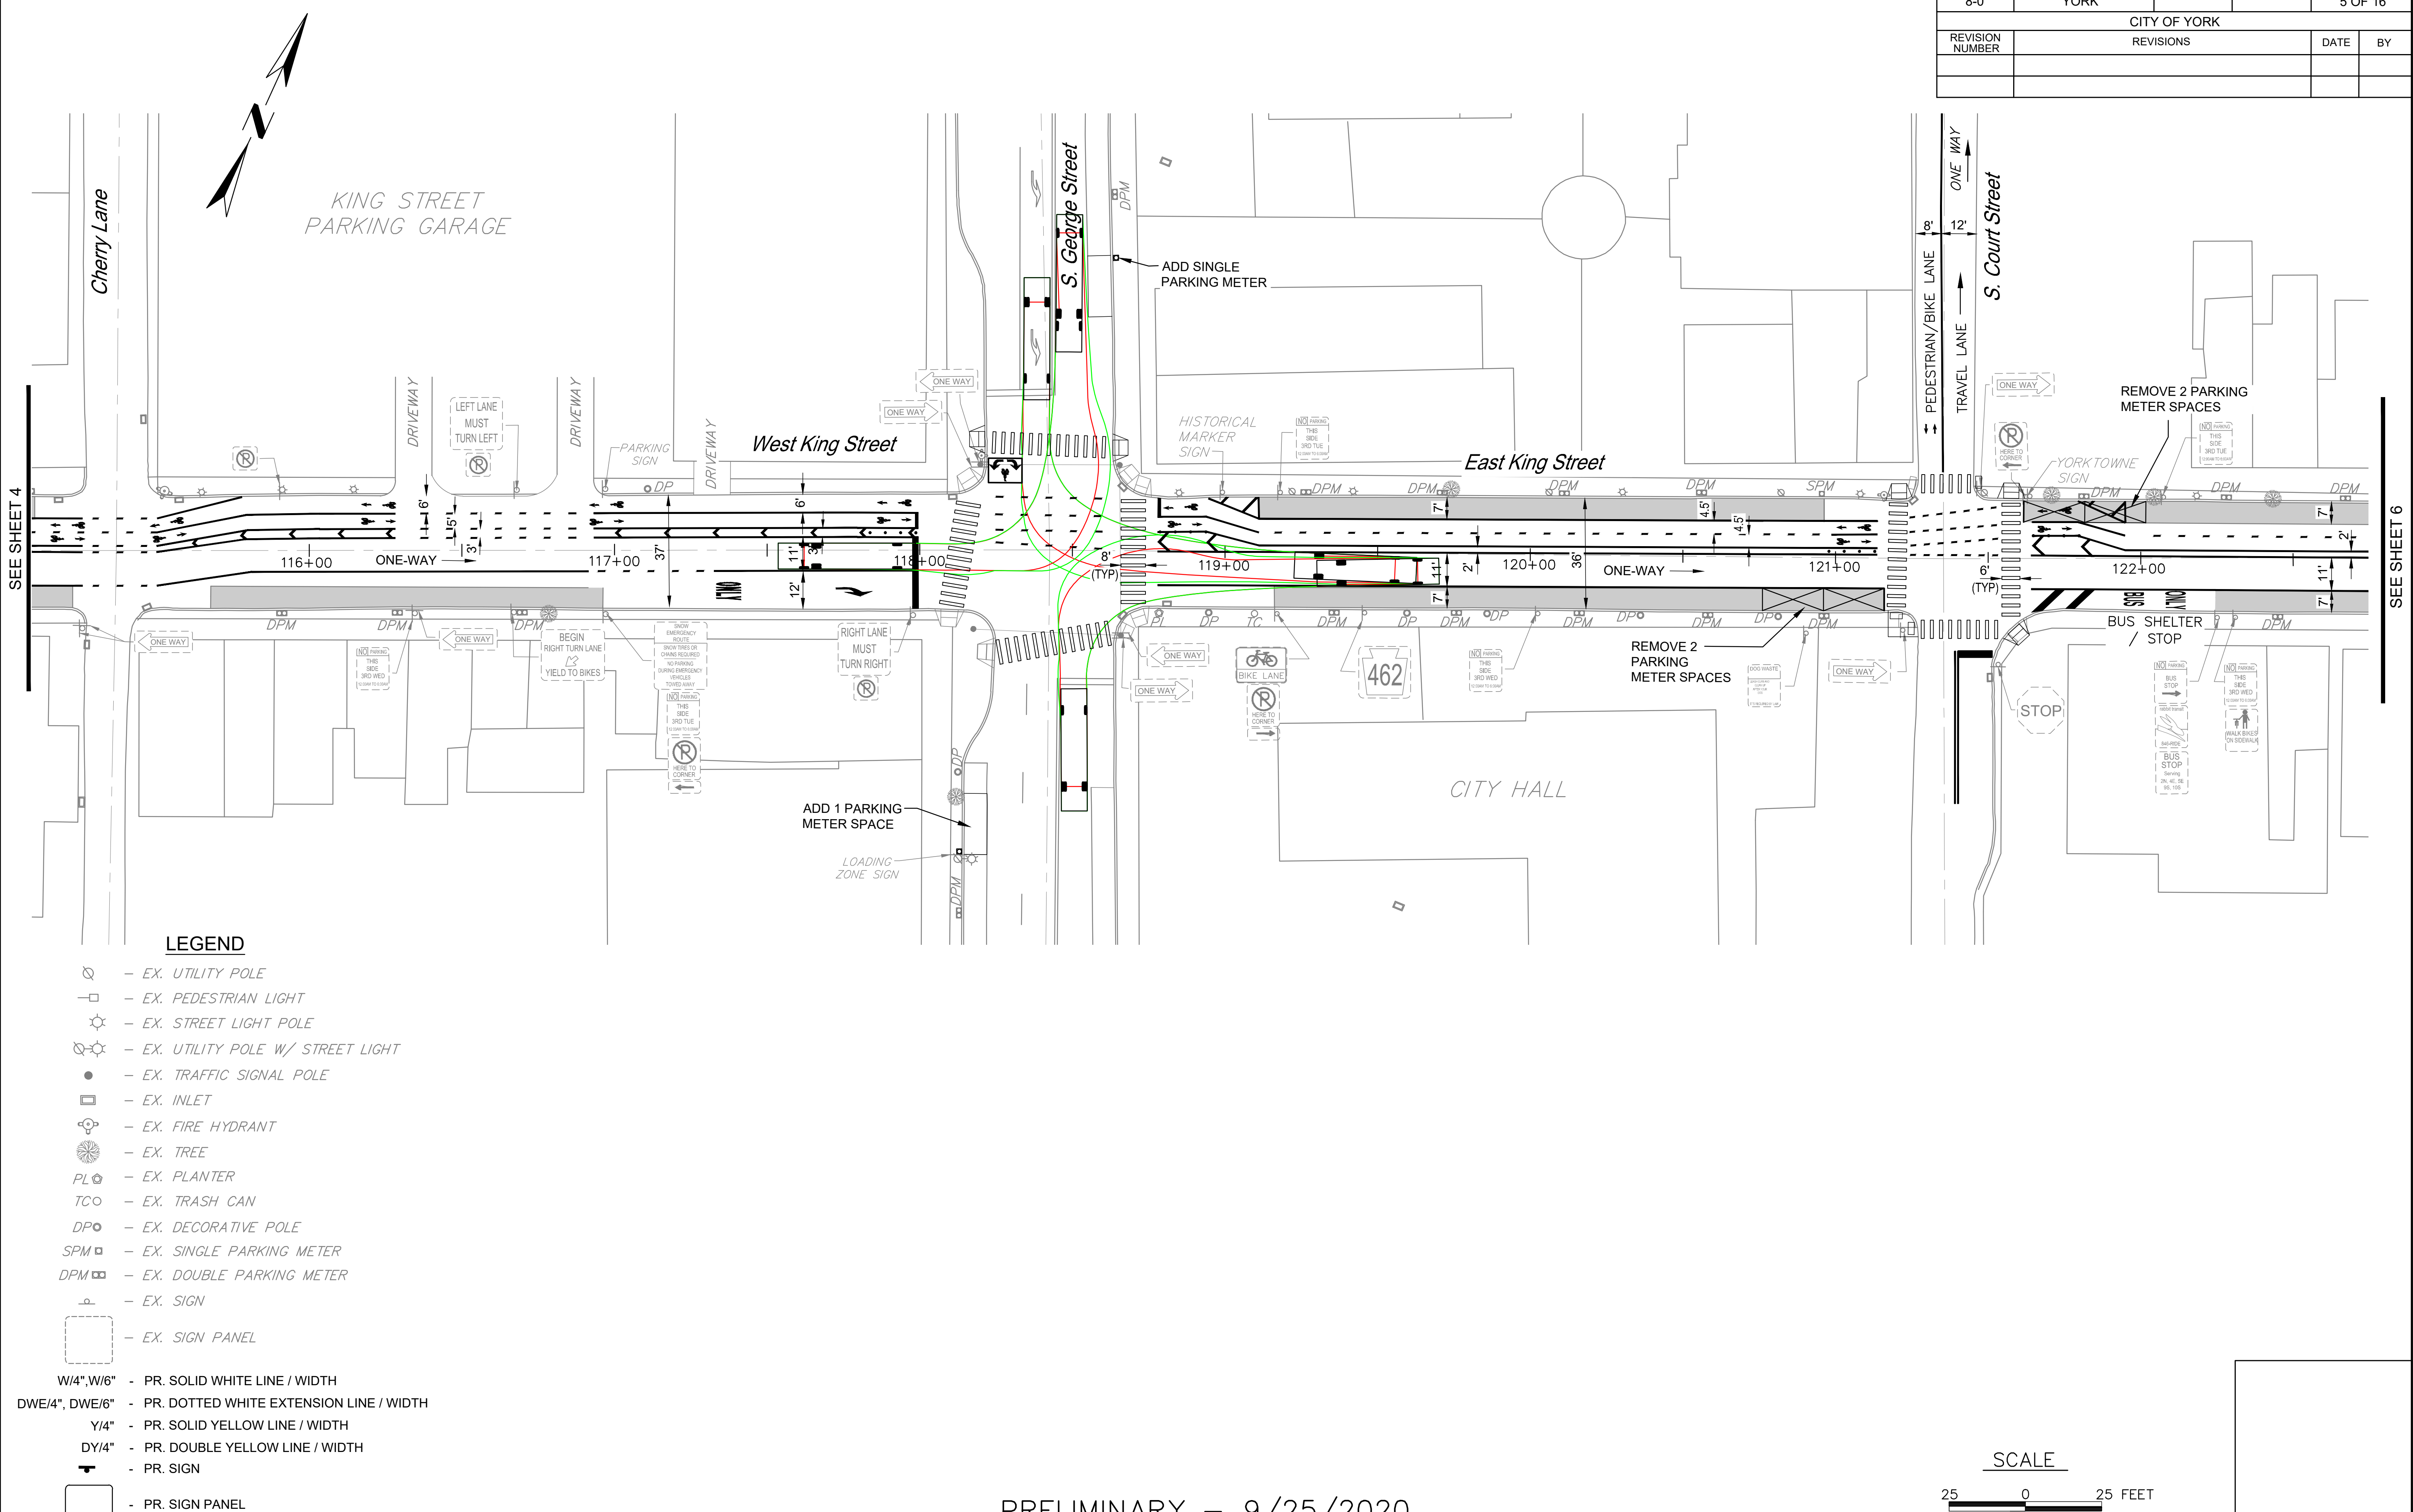

LEGEND


- EX. UTILITY POLE
- EX. PEDESTRIAN LIGHT
- EX. STREET LIGHT POLE
- EX. UTILITY POLE W/ STREET LIGHT
- EX. TRAFFIC SIGNAL POLE
- EX. INLET
- EX. FIRE HYDRANT
- EX. TREE
- EX. PLANTER
- EX. TRASH CAN
- EX. DECORATIVE POLE
- EX. SINGLE PARKING METER
- EX. DOUBLE PARKING METER
- EX. SIGN
- EX. SIGN PANEL
- PR. SOLID WHITE LINE / WIDTH
- PR. DOTTED WHITE EXTENSION LINE / WIDTH
- PR. SOLID YELLOW LINE / WIDTH
- PR. DOUBLE YELLOW LINE / WIDTH
- PR. SIGN
- PR. SIGN PANEL

PRELIMINARY – 9/25/2020

SCALE



DISTRICT	COUNTY	ROUTE	SECTION	SHEET
8-0	YORK			6 OF 16
CITY OF YORK				
REVISION NUMBER	REVISIONS			DATE
				BY

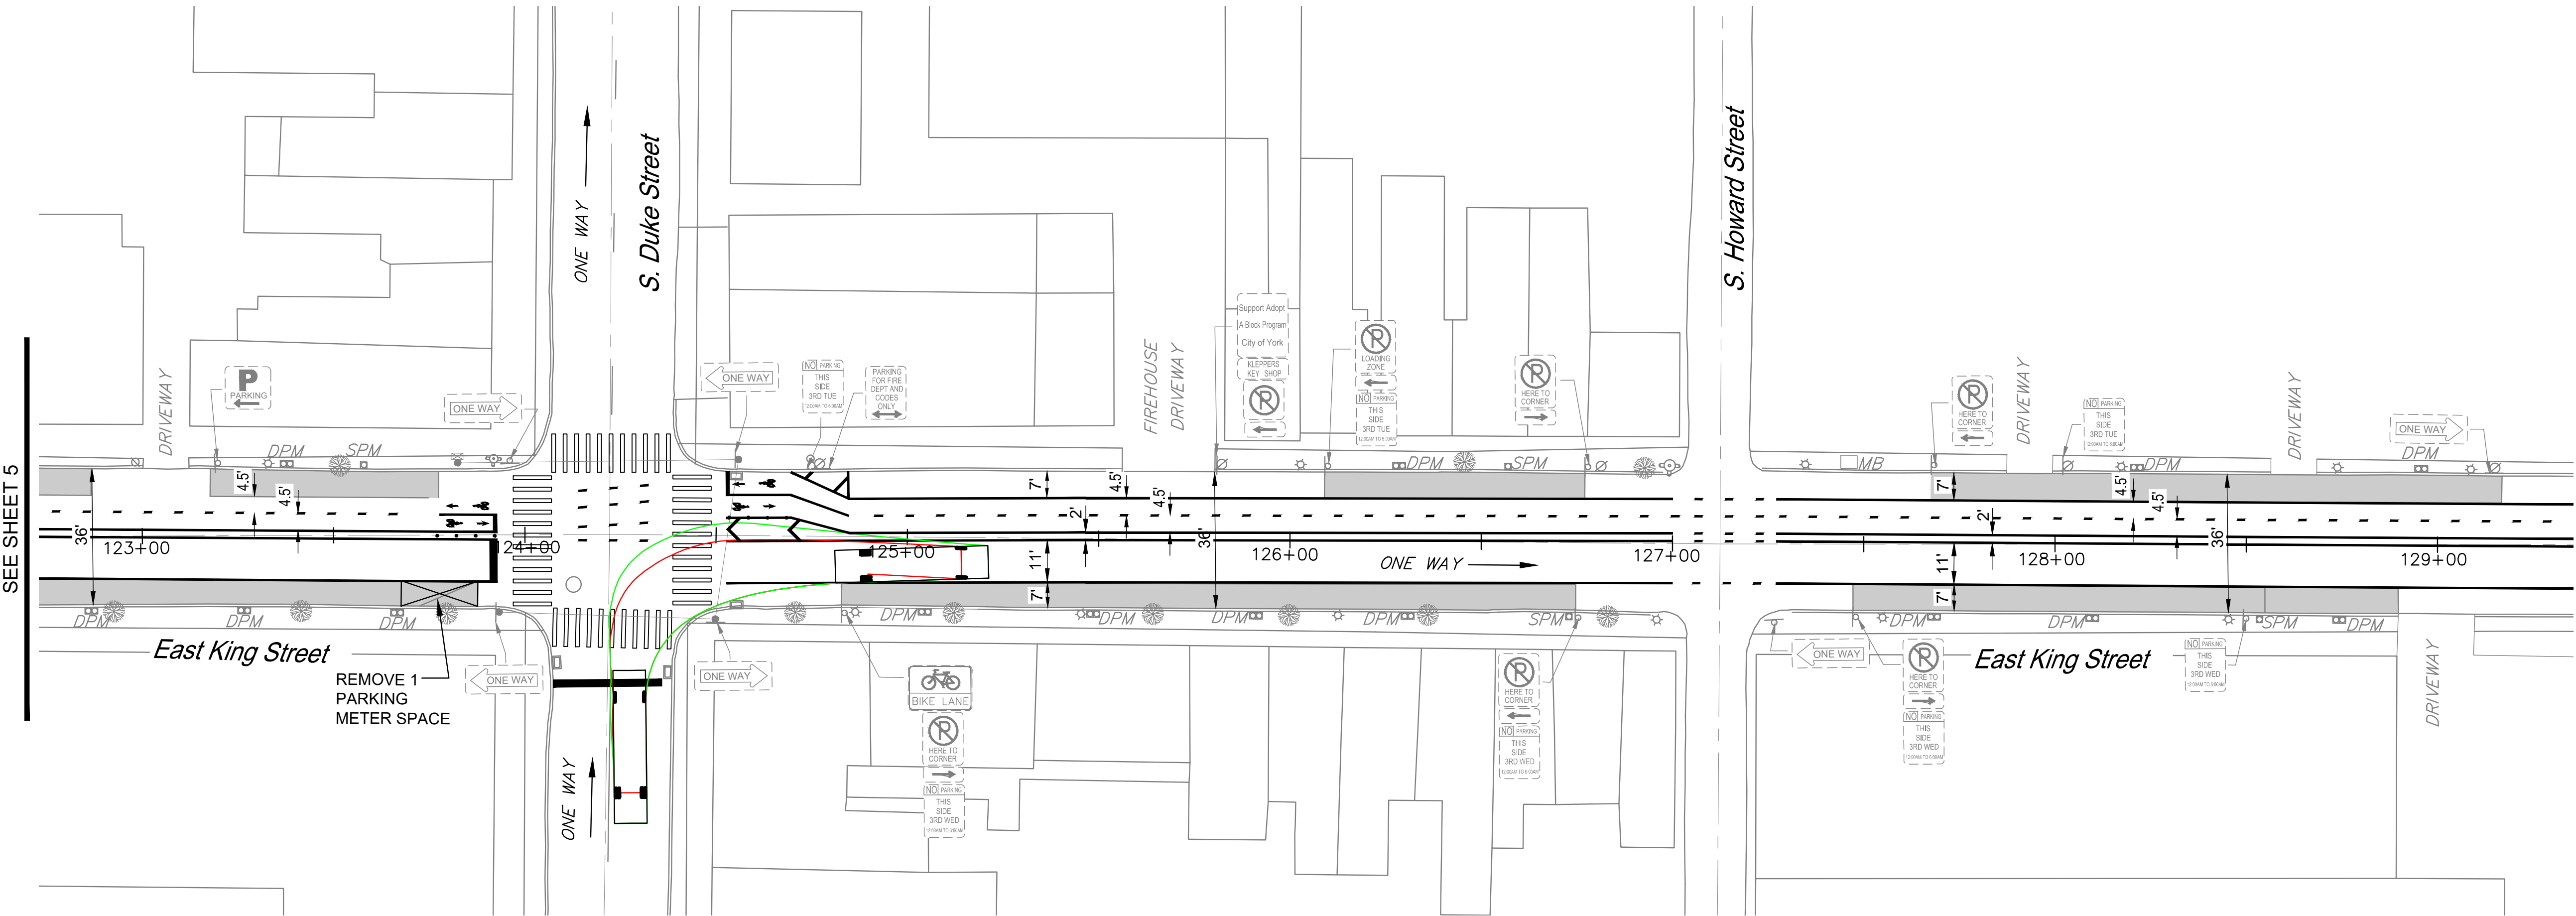

LEGEND


- EX. UTILITY POLE
- EX. PEDESTRIAN LIGHT
- EX. STREET LIGHT POLE
- EX. UTILITY POLE W/ STREET LIGHT
- EX. TRAFFIC SIGNAL POLE
- EX. INLET
- EX. FIRE HYDRANT
- EX. TREE
- EX. DECORATIVE POLE
- EX. SINGLE PARKING METER
- EX. DOUBLE PARKING METER
- EX. SIGN
- EX. SIGN PANEL
- PR. SOLID WHITE LINE / WIDTH
- PR. DOTTED WHITE EXTENSION LINE / WIDTH
- PR. SOLID YELLOW LINE / WIDTH
- PR. DOUBLE YELLOW LINE / WIDTH
- PR. SIGN
- PR. SIGN PANEL

PRELIMINARY – 9/25/2020

SCALE

25 0 25 FEET

DISTRICT	COUNTY	ROUTE	SECTION	SHEET	
8-0	YORK			7 OF 16	
CITY OF YORK					
REVISION NUMBER	REVISIONS			DATE	BY

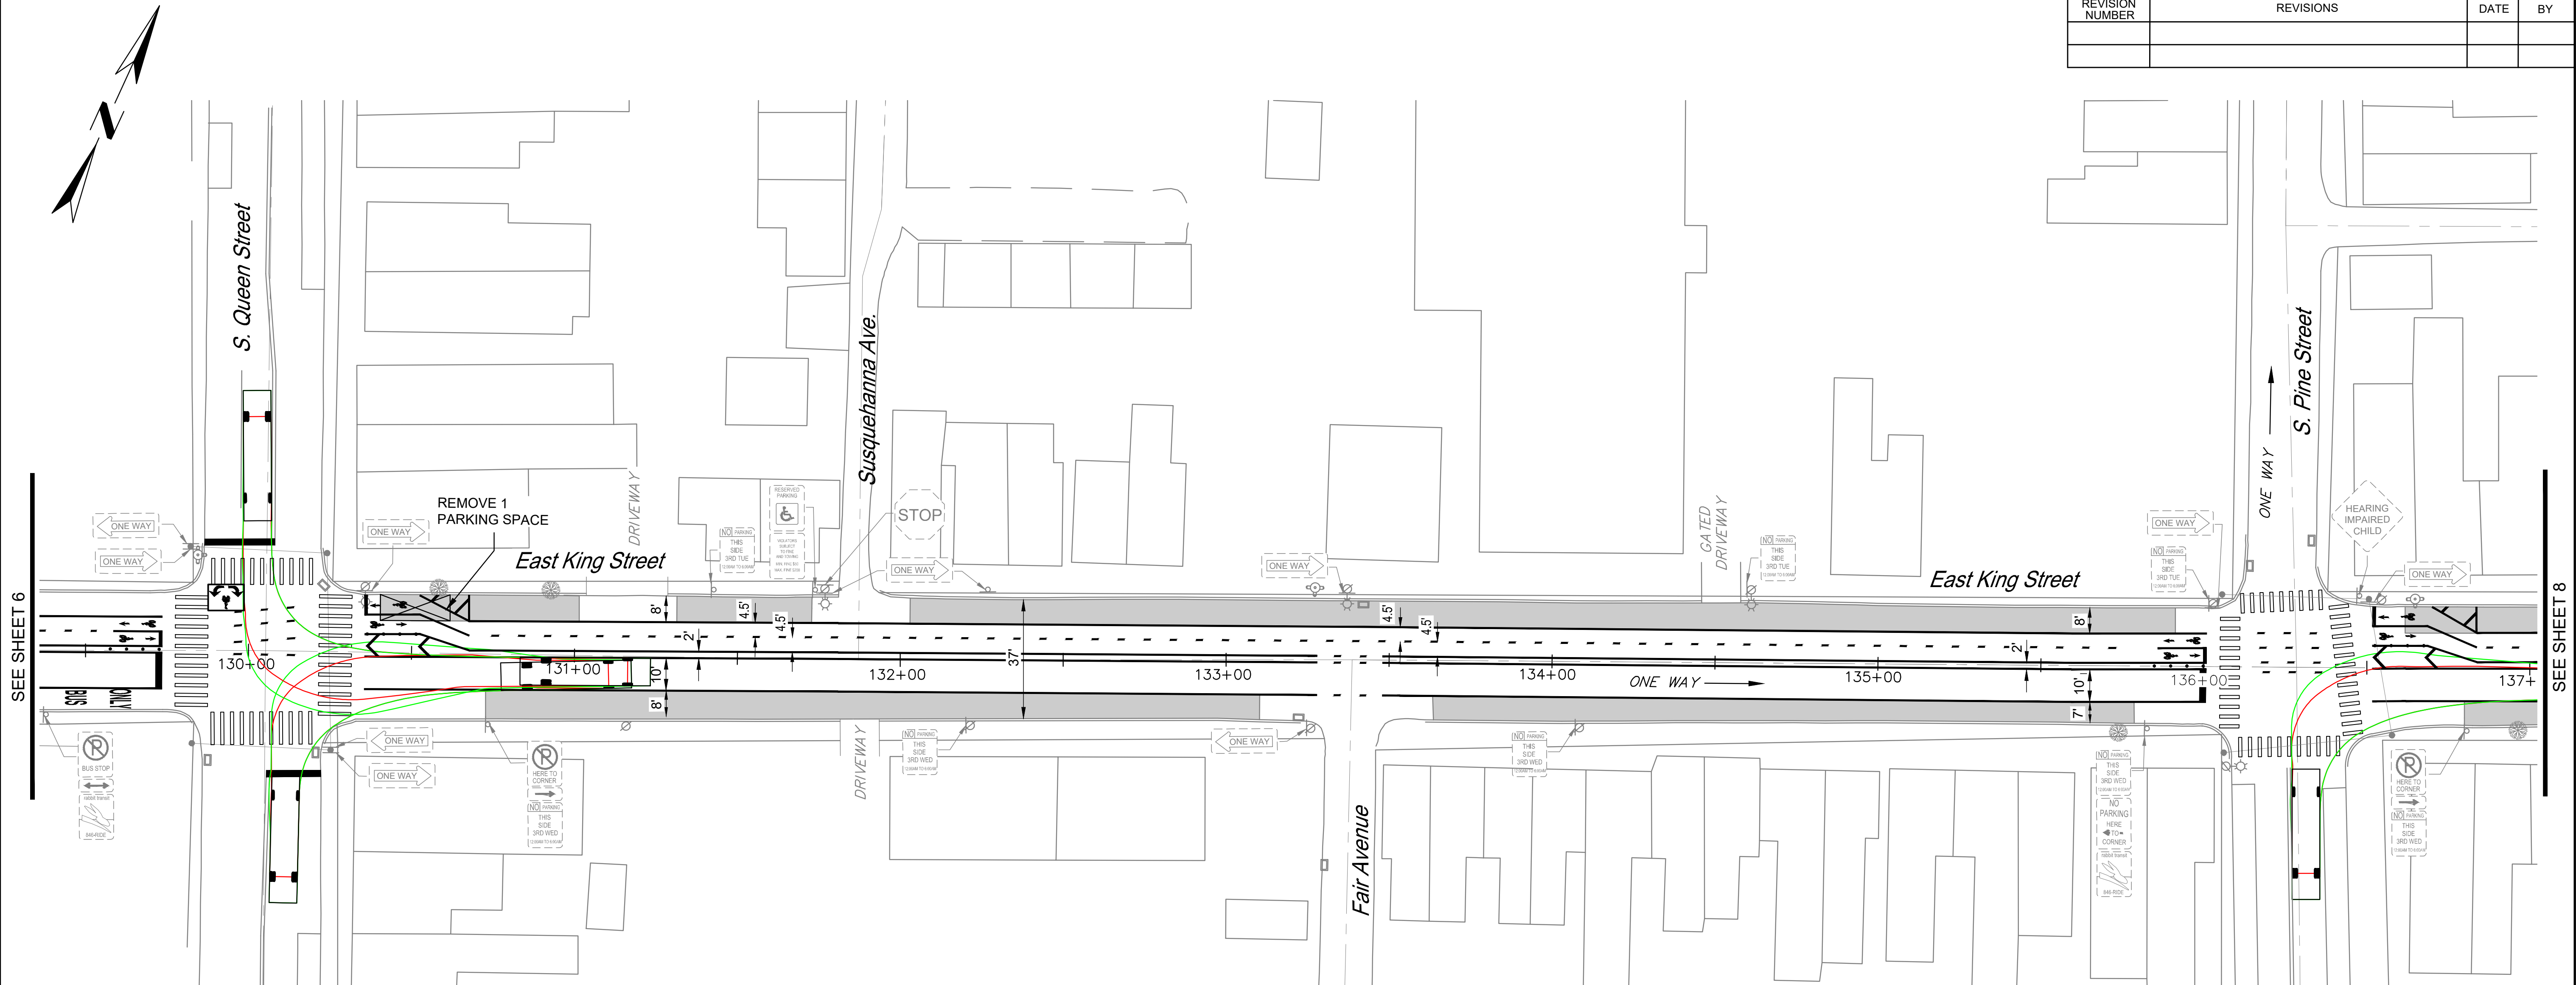

LEGEND


- EX. UTILITY POLE
- EX. PEDESTRIAN LIGHT
- EX. STREET LIGHT POLE
- EX. UTILITY POLE W/ STREET LIGHT
- EX. TRAFFIC SIGNAL POLE
- EX. INLET
- EX. FIRE HYDRANT
- EX. TREE
- EX. DECORATIVE POLE
- EX. SINGLE PARKING METER
- EX. DOUBLE PARKING METER
- EX. SIGN
- EX. SIGN PANEL
- W/4", W/6" - PR. SOLID WHITE LINE / WIDTH
- DWE/4", DWE/6" - PR. DOTTED WHITE EXTENSION LINE / WIDTH
- Y/4" - PR. SOLID YELLOW LINE / WIDTH
- DY/4" - PR. DOUBLE YELLOW LINE / WIDTH
- PR. SIGN
- PR. SIGN PANEL

PRELIMINARY – 9/25/2020

SCALE



DISTRICT	COUNTY	ROUTE	SECTION	SHEET
8-0	YORK			8 OF 13
CITY OF YORK				
REVISION NUMBER	REVISIONS			DATE
				BY

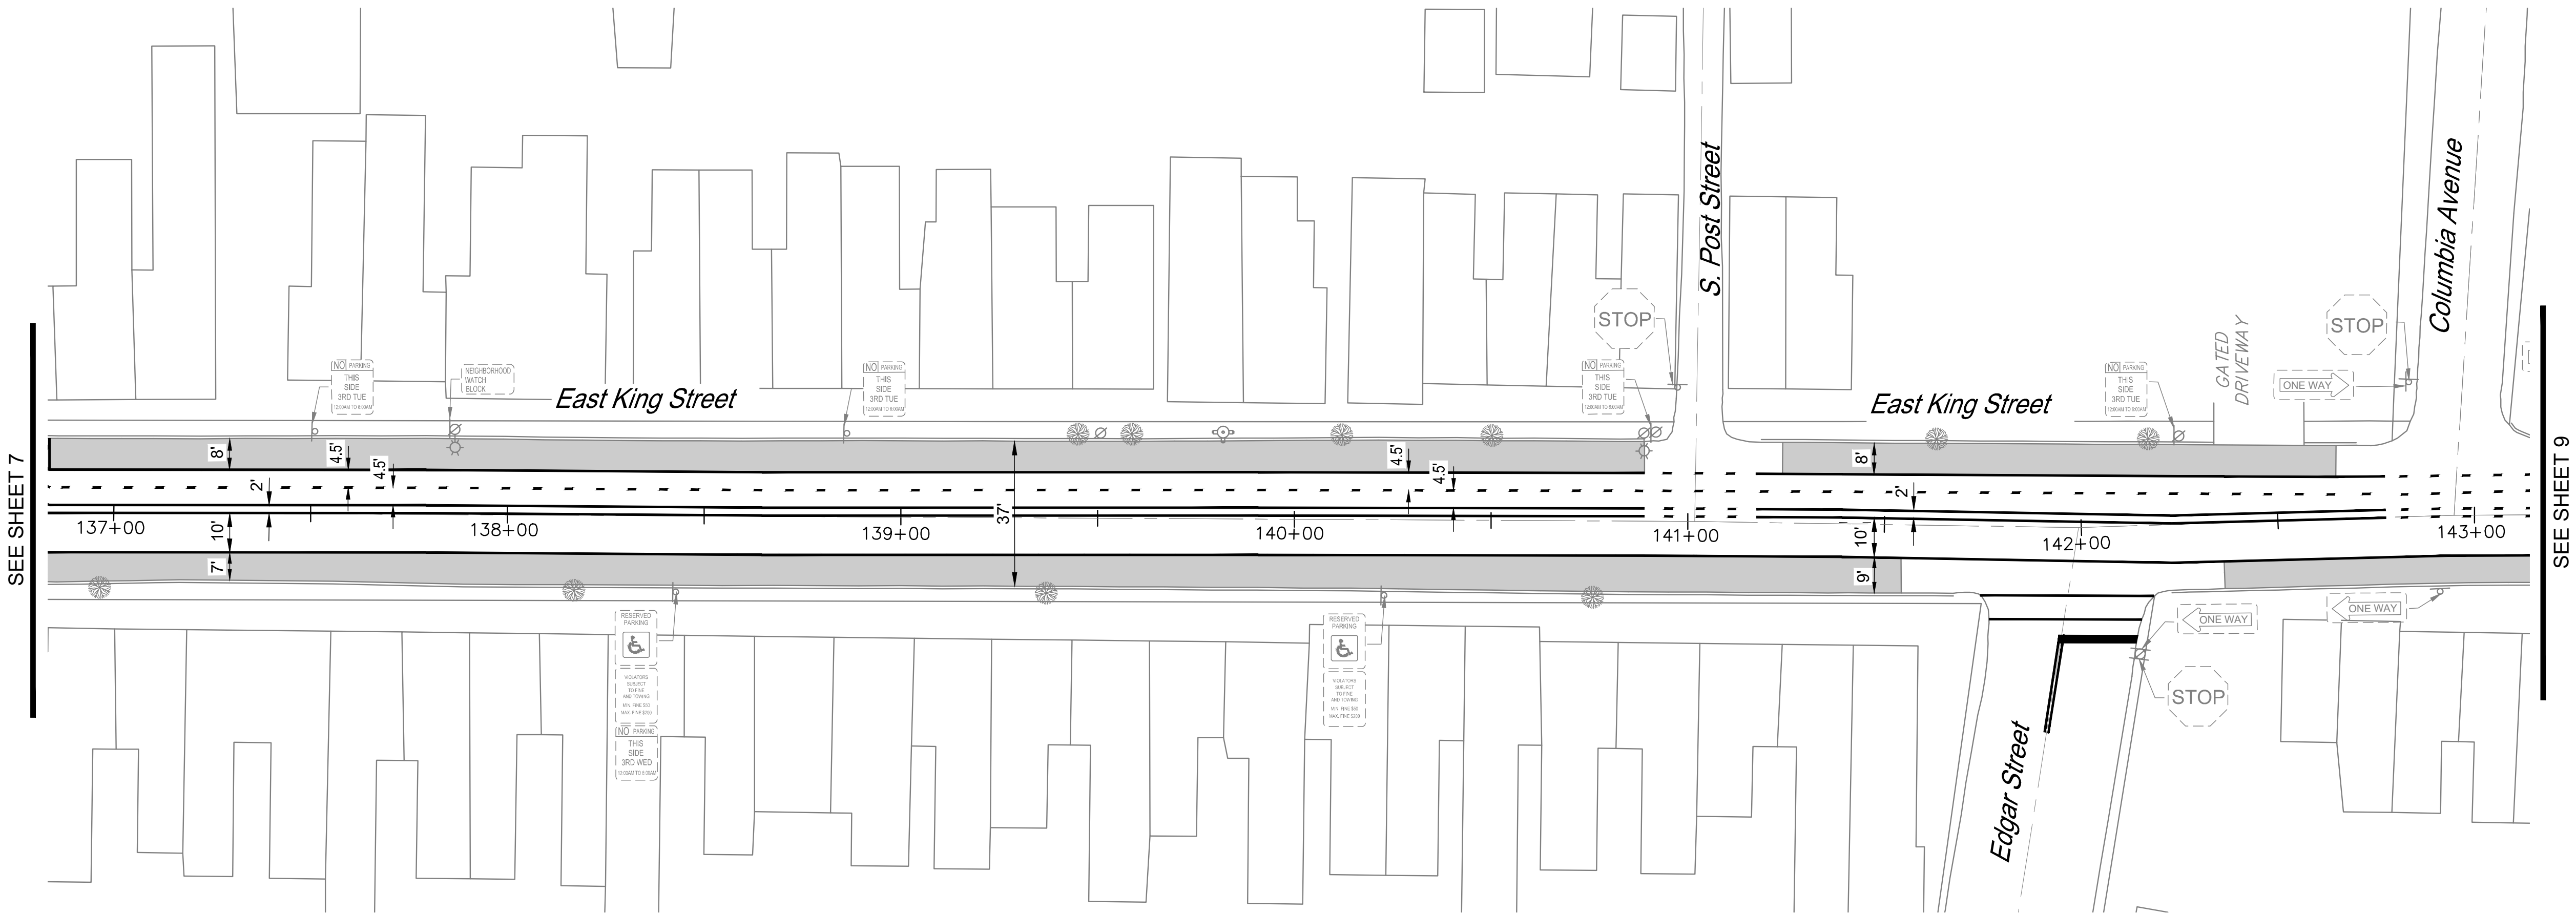

LEGEND


- EX. UTILITY POLE
- EX. PEDESTRIAN LIGHT
- EX. STREET LIGHT POLE
- EX. UTILITY POLE W/ STREET LIGHT
- EX. TRAFFIC SIGNAL POLE
- EX. INLET
- EX. FIRE HYDRANT
- EX. TREE
- EX. DECORATIVE POLE
- EX. SINGLE PARKING METER
- EX. DOUBLE PARKING METER
- EX. SIGN
- EX. SIGN PANEL
- PR. SOLID WHITE LINE / WIDTH
- PR. DOTTED WHITE EXTENSION LINE / WIDTH
- PR. SOLID YELLOW LINE / WIDTH
- PR. DOUBLE YELLOW LINE / WIDTH
- PR. SIGN
- PR. SIGN PANEL

PRELIMINARY – 9/25/2020

SCALE

25 0 25 FEET


DISTRICT	COUNTY	ROUTE	SECTION	SHEET	
8-0	YORK			9 OF 16	
CITY OF YORK					
REVISION NUMBER	REVISIONS			DATE	BY

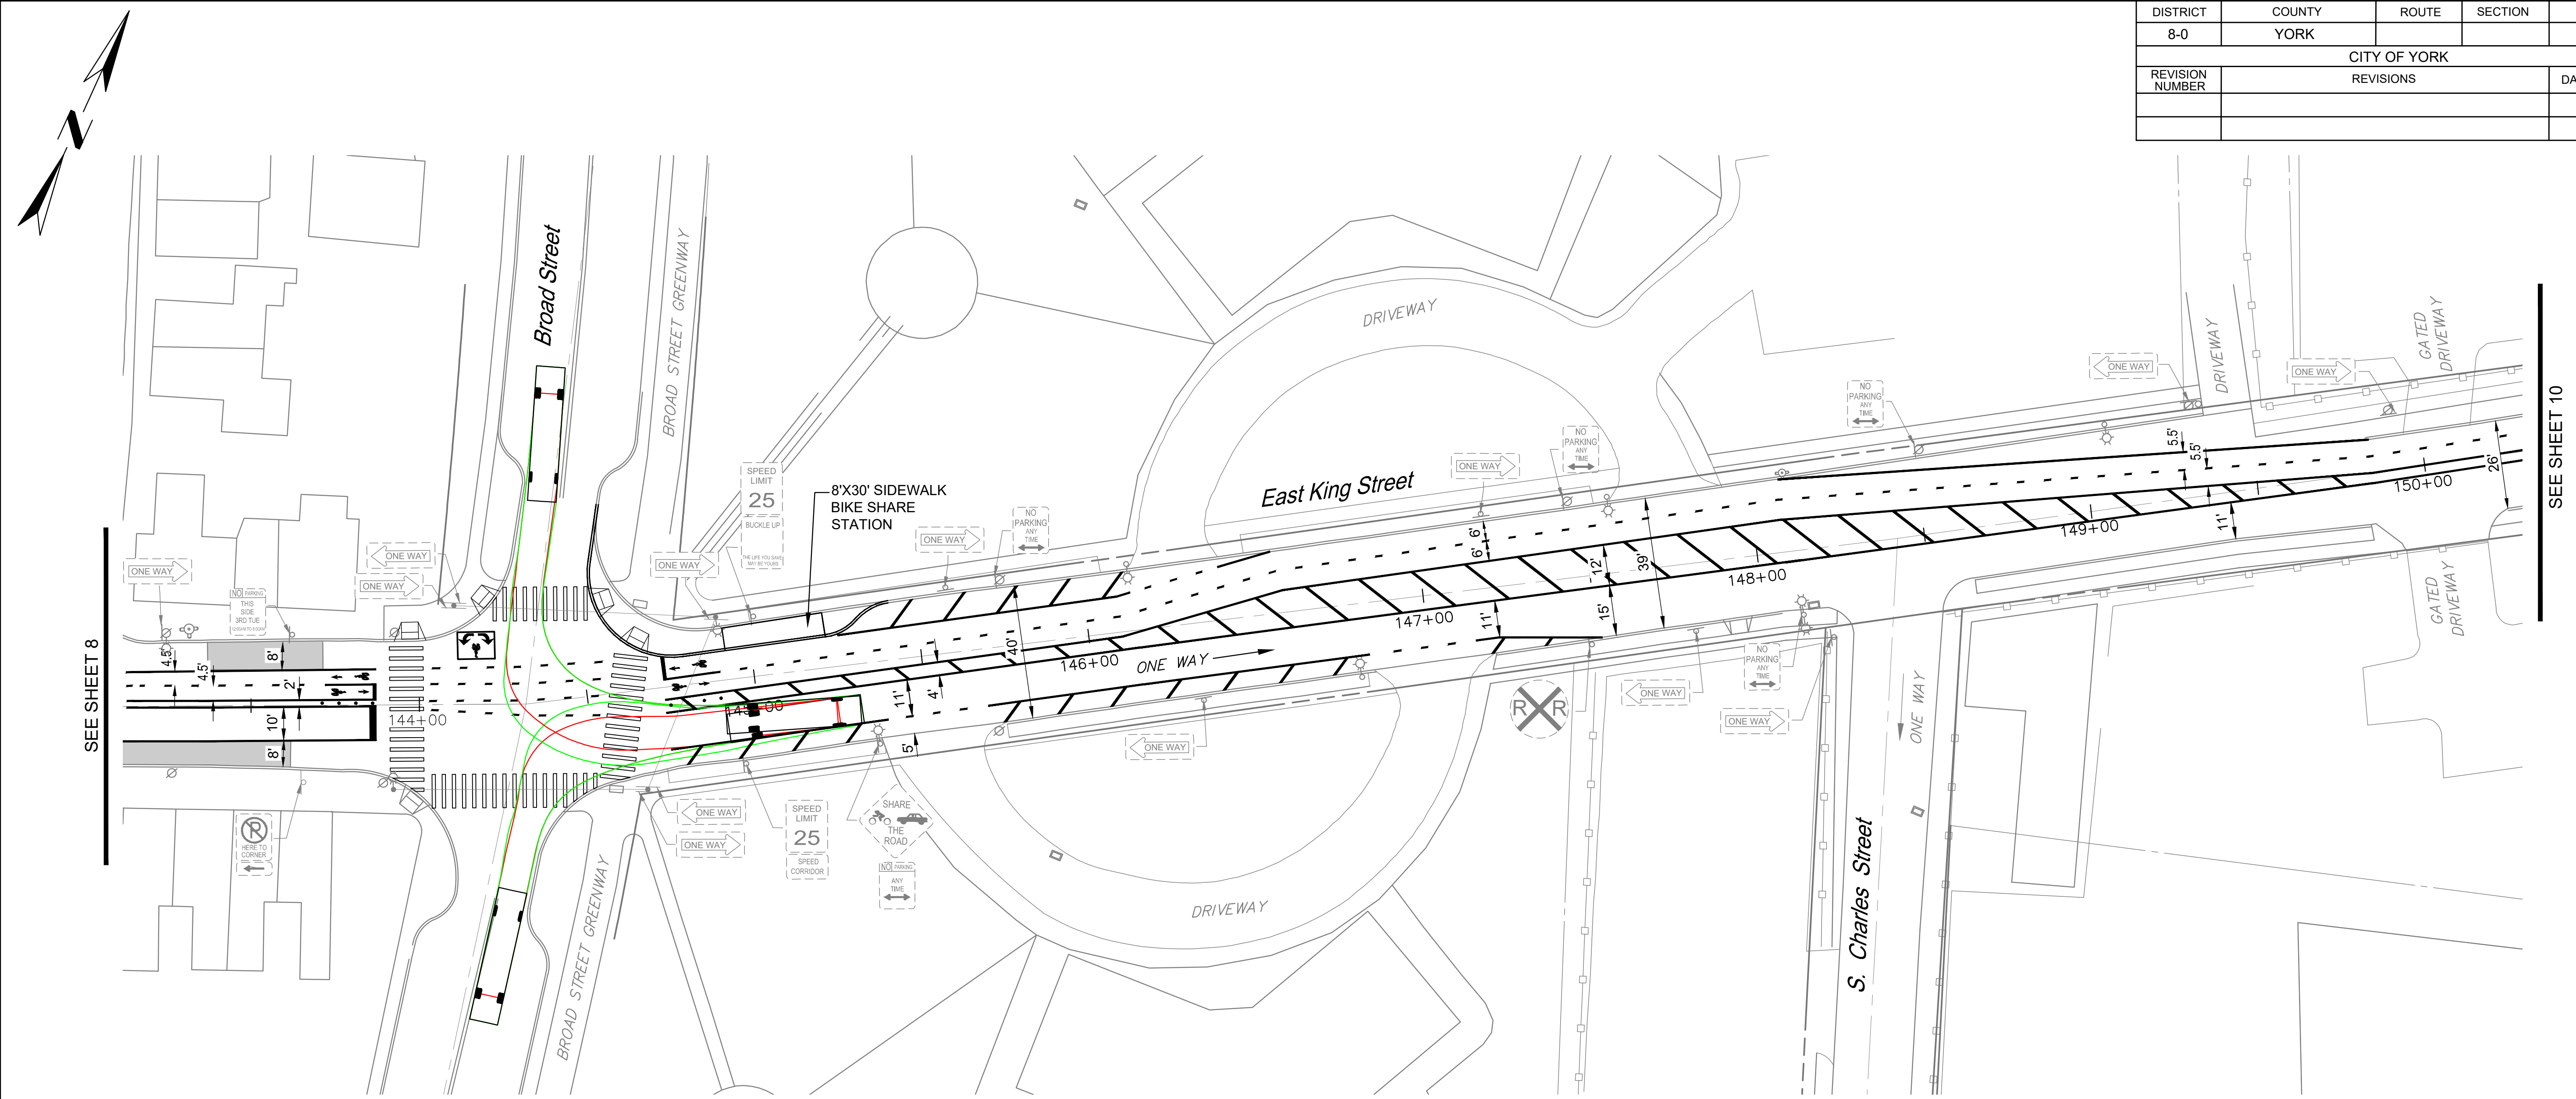


LEGEND

- EX. UTILITY POLE
- EX. PEDESTRIAN LIGHT
- EX. STREET LIGHT POLE
- EX. UTILITY POLE W/ STREET LIGHT
- EX. TRAFFIC SIGNAL POLE
- EX. INLET
- EX. FIRE HYDRANT
- EX. TREE
- EX. DECORATIVE POLE
- EX. SINGLE PARKING METER
- EX. DOUBLE PARKING METER
- EX. SIGN
- EX. SIGN PANEL
- PR. SOLID WHITE LINE / WIDTH
- PR. DOTTED WHITE EXTENSION LINE / WIDTH
- PR. SOLID YELLOW LINE / WIDTH
- PR. DOUBLE YELLOW LINE / WIDTH
- PR. SIGN
- PR. SIGN PANEL

PRELIMINARY – 9/25/2020

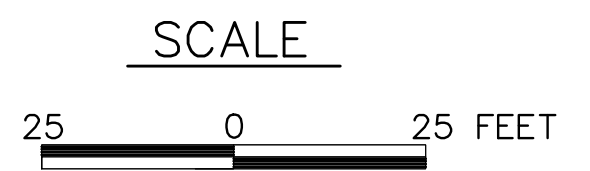

DISTRICT	COUNTY	ROUTE	SECTION	SHEET	
8-0	YORK			10 OF 16	
CITY OF YORK					
REVISION NUMBER	REVISIONS			DATE	BY

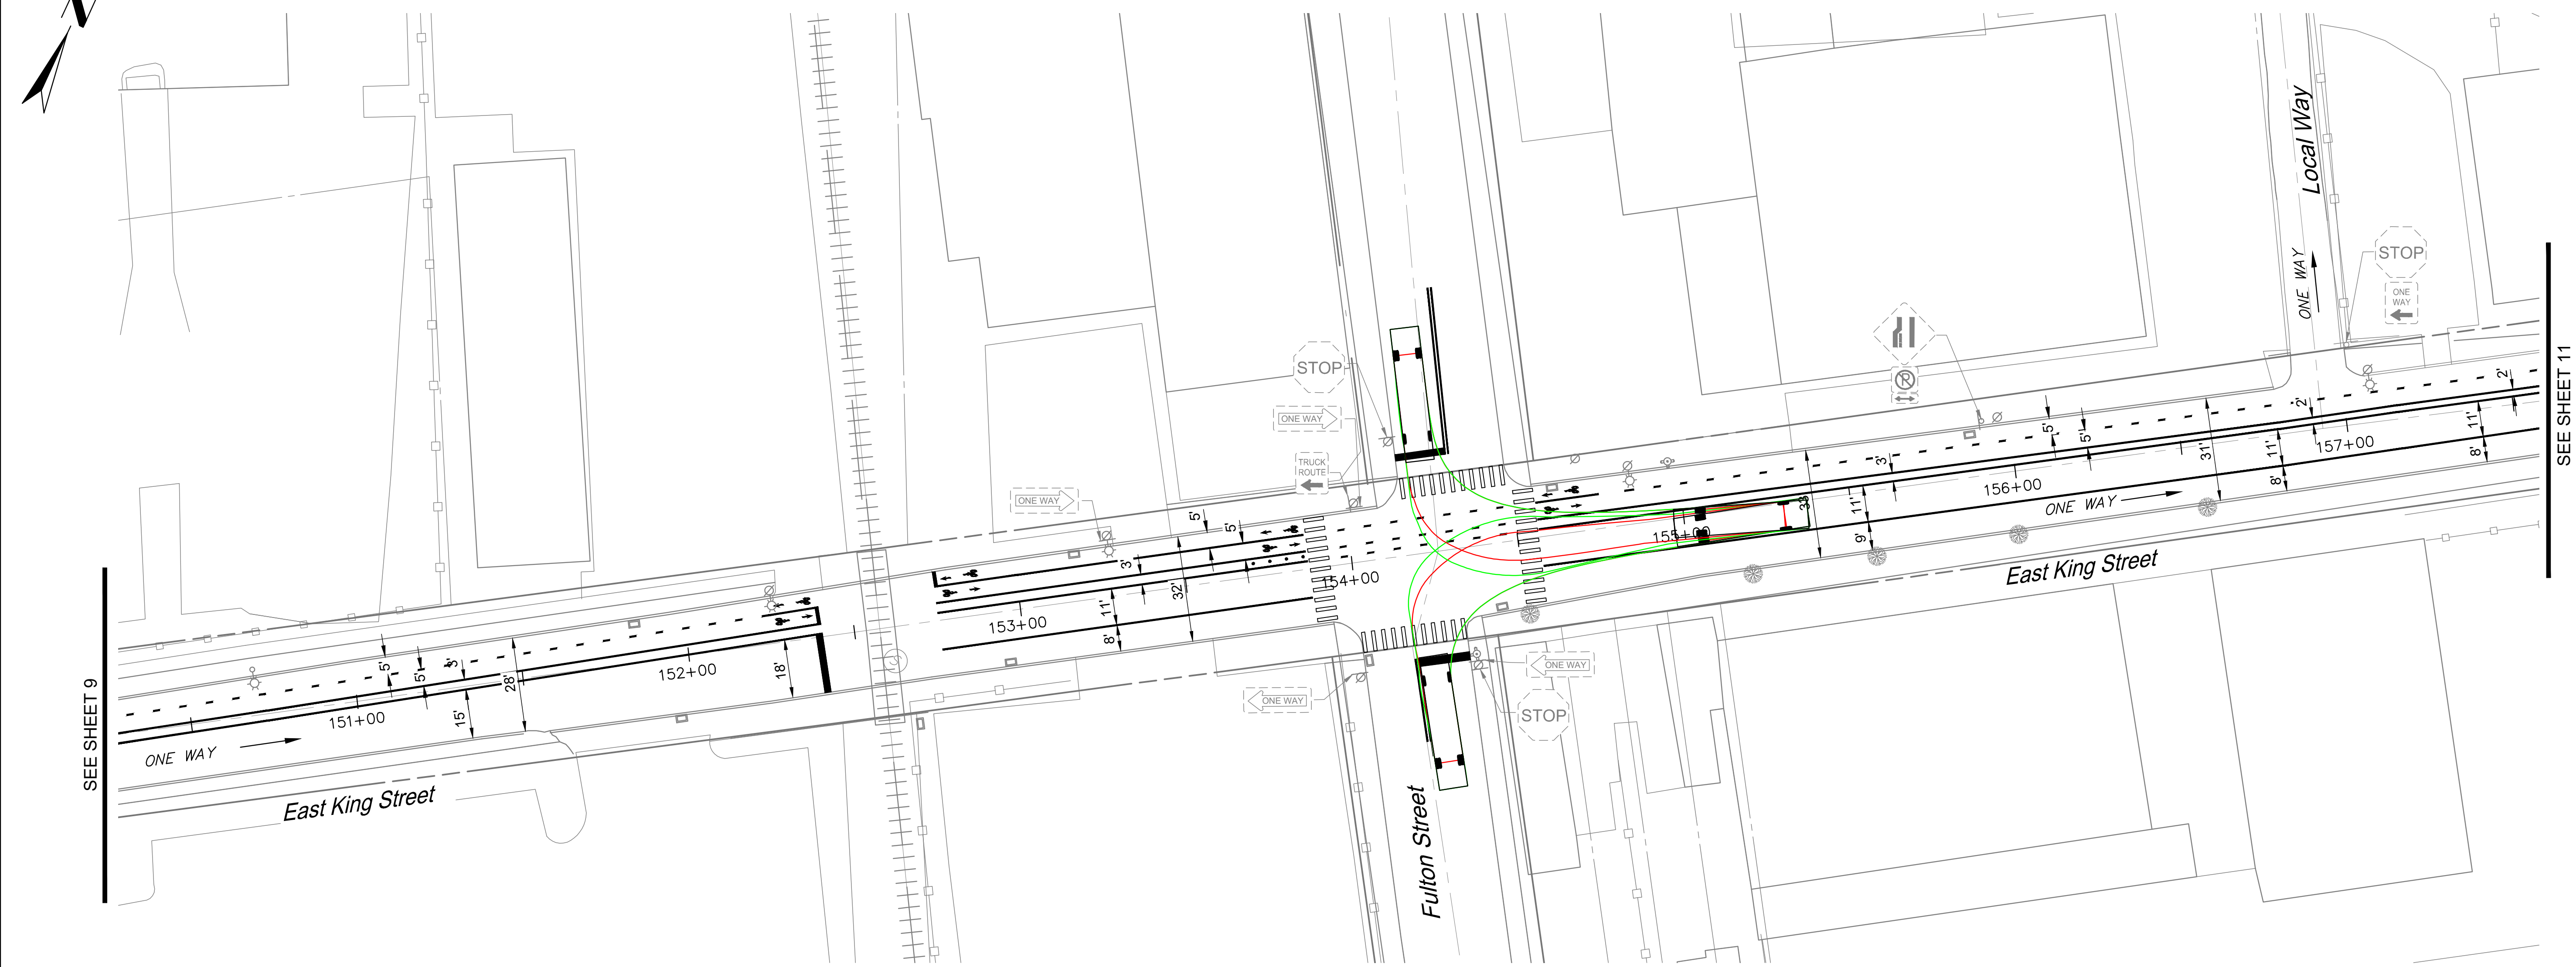

LEGEND


- EX. UTILITY POLE
- EX. PEDESTRIAN LIGHT
- EX. STREET LIGHT POLE
- EX. UTILITY POLE W/ STREET LIGHT
- EX. TRAFFIC SIGNAL POLE
- EX. INLET
- EX. FIRE HYDRANT
- EX. TREE
- EX. DECORATIVE POLE
- EX. SINGLE PARKING METER
- EX. DOUBLE PARKING METER
- EX. SIGN
- EX. SIGN PANEL
- PR. SOLID WHITE LINE / WIDTH
- PR. DOTTED WHITE EXTENSION LINE / WIDTH
- PR. SOLID YELLOW LINE / WIDTH
- PR. DOUBLE YELLOW LINE / WIDTH
- PR. SIGN
- PR. SIGN PANEL

PRELIMINARY – 9/25/2020

SCALE



DISTRICT	COUNTY	ROUTE	SECTION	SHEET	
8-0	YORK			11 OF 16	
CITY OF YORK					
REVISION NUMBER	REVISIONS			DATE	BY

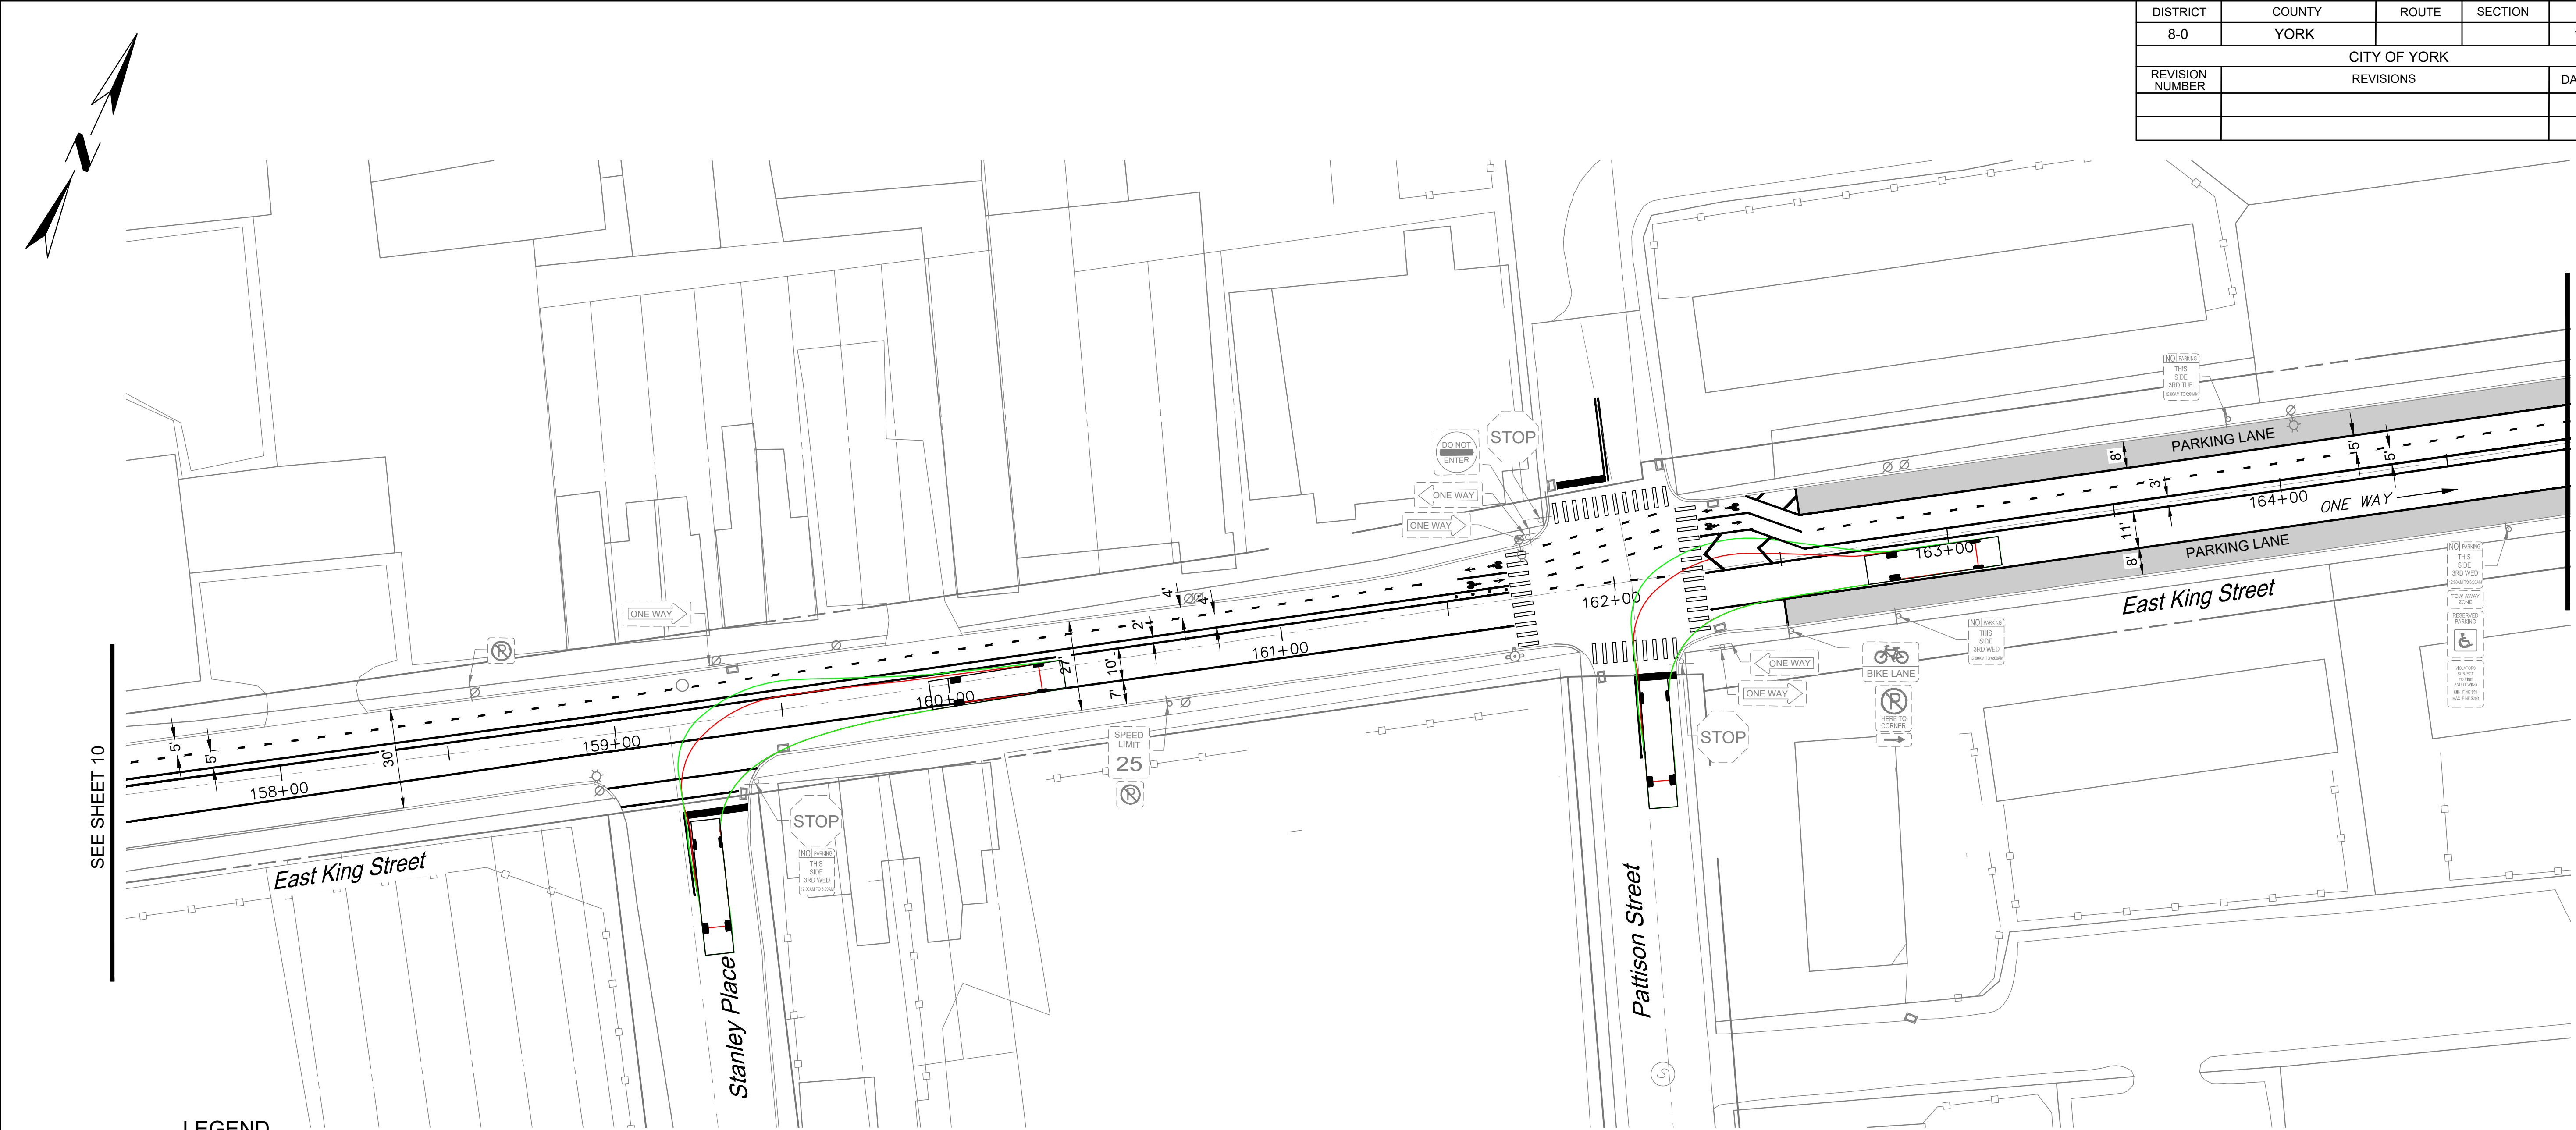

LEGEND


- EX. UTILITY POLE
- EX. PEDESTRIAN LIGHT
- EX. STREET LIGHT POLE
- EX. UTILITY POLE W/ STREET LIGHT
- EX. TRAFFIC SIGNAL POLE
- EX. INLET
- EX. FIRE HYDRANT
- EX. TREE
- EX. DECORATIVE POLE
- EX. SINGLE PARKING METER
- EX. DOUBLE PARKING METER
- EX. SIGN
- EX. SIGN PANEL
- PR. SOLID WHITE LINE / WIDTH
- PR. DOTTED WHITE EXTENSION LINE / WIDTH
- PR. SOLID YELLOW LINE / WIDTH
- PR. DOUBLE YELLOW LINE / WIDTH
- PR. SIGN
- PR. SIGN PANEL

PRELIMINARY – 9/25/2020

SCALE



DISTRICT	COUNTY	ROUTE	SECTION	SHEET	
8-0	YORK			12 OF 16	
CITY OF YORK					
REVISION NUMBER	REVISIONS			DATE	BY

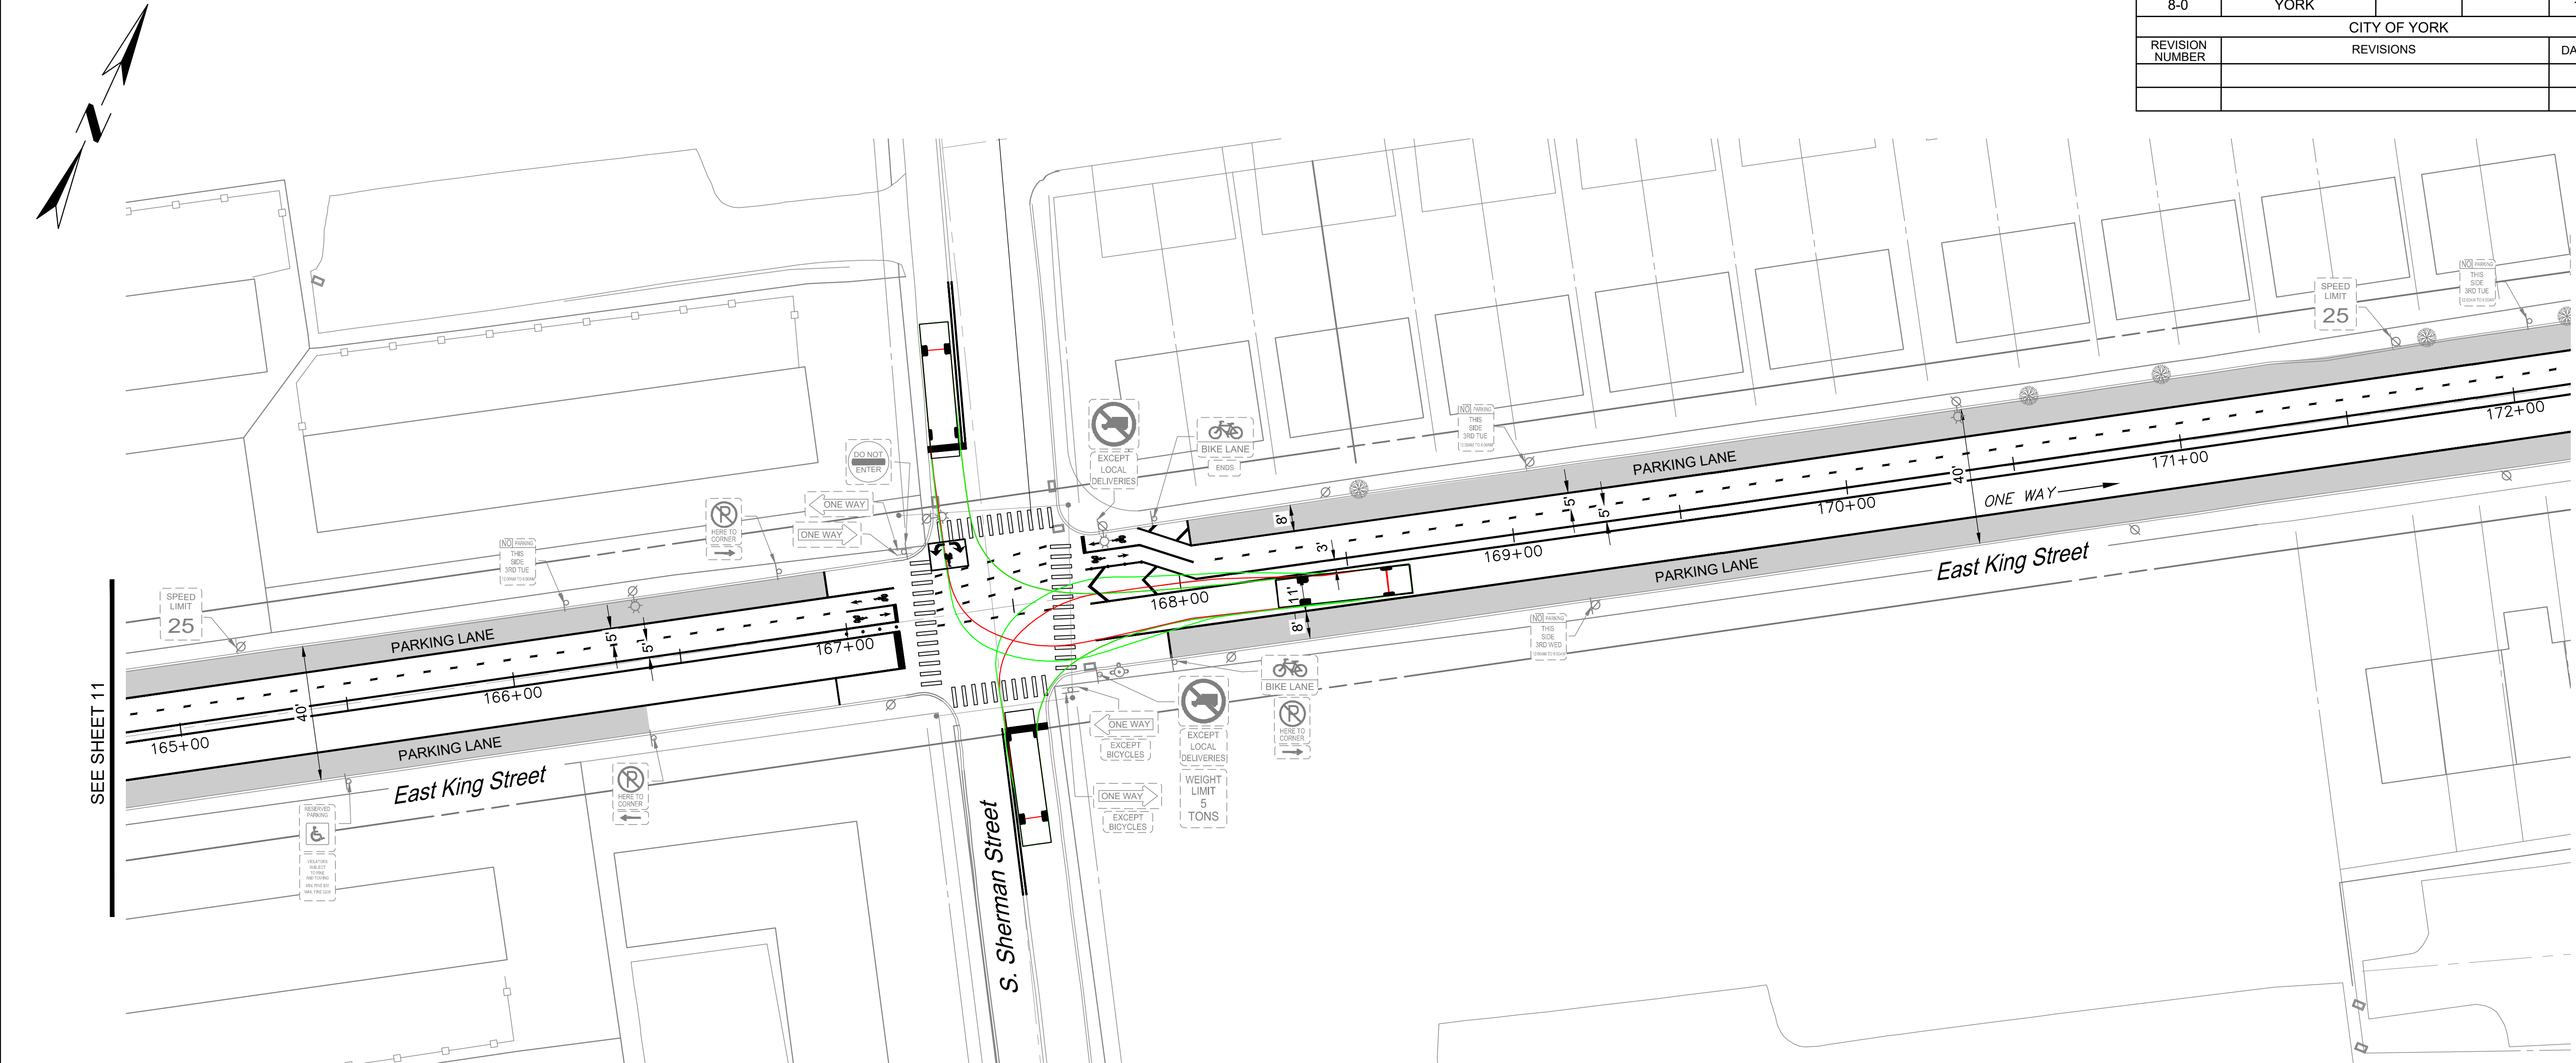

LEGEND

- EX. UTILITY POLE
- EX. PEDESTRIAN LIGHT
- EX. STREET LIGHT POLE
- EX. UTILITY POLE W/ STREET LIGHT
- EX. TRAFFIC SIGNAL POLE
- EX. INLET
- EX. FIRE HYDRANT
- EX. TREE
- EX. DECORATIVE POLE
- EX. SINGLE PARKING METER
- EX. DOUBLE PARKING METER
- EX. SIGN
- EX. SIGN PANEL
- PR. SOLID WHITE LINE / WIDTH
- PR. DOTTED WHITE EXTENSION LINE / WIDTH
- PR. SOLID YELLOW LINE / WIDTH
- PR. DOUBLE YELLOW LINE / WIDTH
- PR. SIGN
- PR. SIGN PANEL

PRELIMINARY – 9/25/2020

SCALE

25 0 25 FEET

SEE SHEET 11

SEE SHEET 13

DISTRICT	COUNTY	ROUTE	SECTION	SHEET
8-0	YORK			14 OF 16
CITY OF YORK				
REVISION NUMBER	REVISIONS			DATE BY

NON-STANDARD PENNDOT SIGNS

R10-15L

30"X36"
(MODIFIED)

R9-5

24"X36"
(MODIFIED)

R9-6

12"X18"

R9-23

12"X18"

R9-23bL

12"X18"

R9-23bR

12"X18"

D11-20aL

12"X18"

D11-20aL

12"X18"

R9-23aL

12"X18"

R9-23aR

12"X18"

D11-20L


12"X18"

D11-20R


12"X18"

DISTRICT	COUNTY	ROUTE	SECTION	SHEET
8-0	YORK			15 OF 16
CITY OF YORK				
REVISION NUMBER	REVISIONS			DATE BY


PAVEMENT MARKINGS DETAIL SHEET

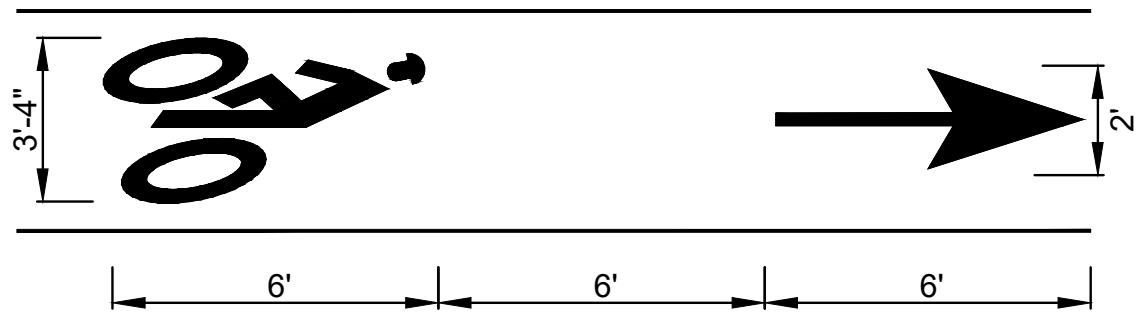


TYPICAL BIKE LANE MARKING DETAIL
N.T.S.

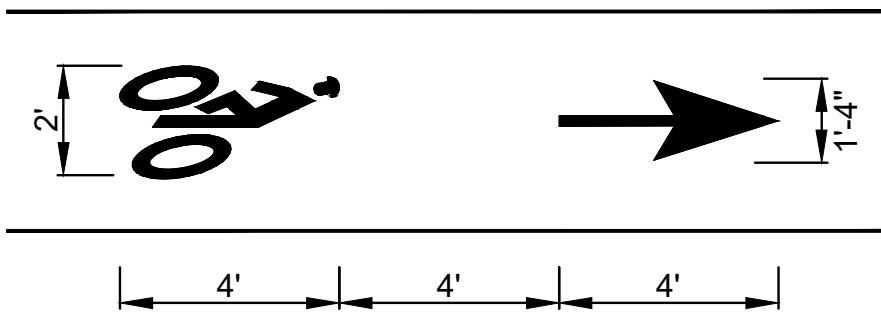


CYCLE TRACK BIKE LANE MARKING DETAIL
N.T.S.

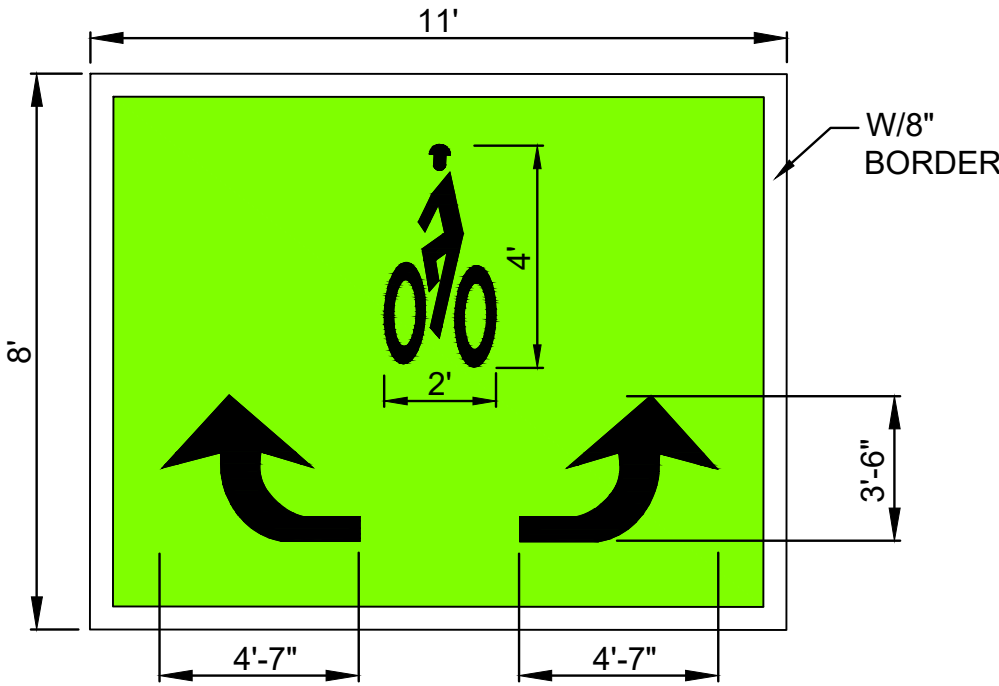


BICYCLE TURN 2 STAGE QUEUE BOX
W/ GREEN BACKGROUND DETAIL
N.T.S.

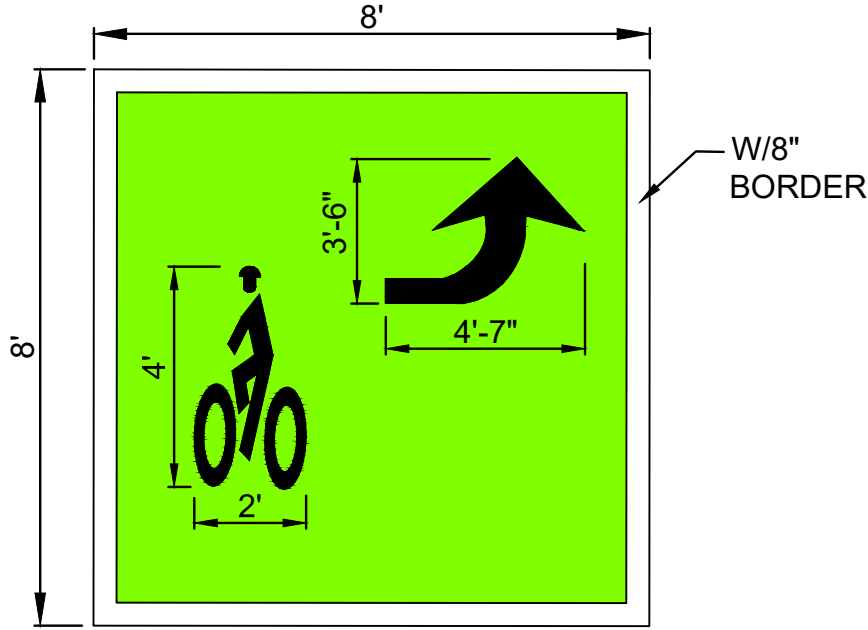


BICYCLE TURN QUEUE BOX
W/ GREEN BACKGROUND DETAIL
N.T.S.

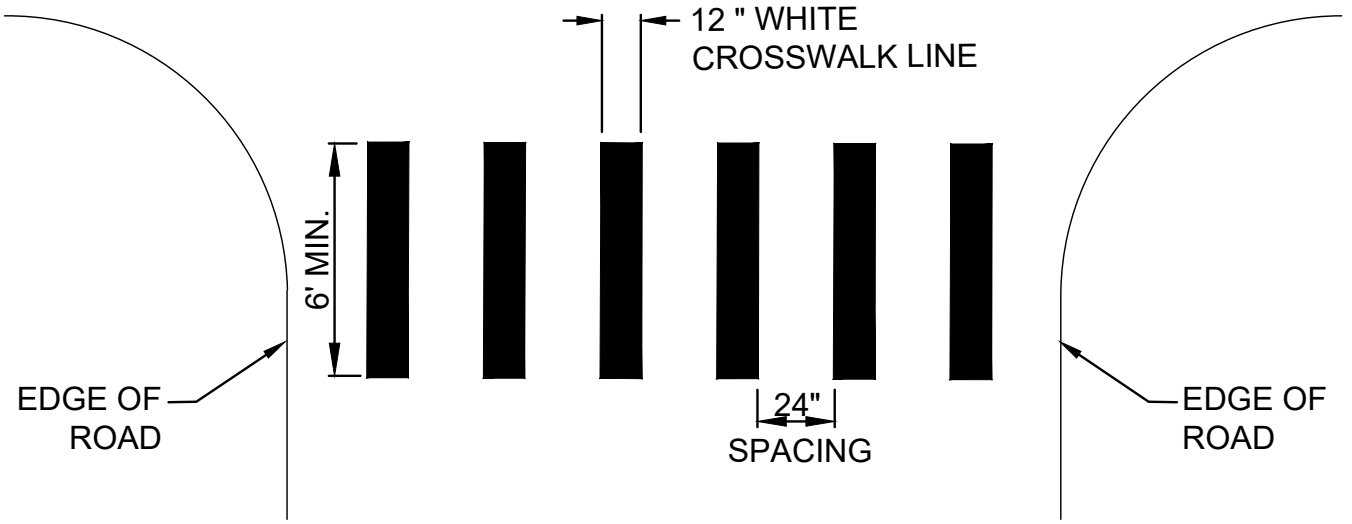


HIGH VISIBILITY PIANO KEY
CROSSWALK MARKINGS
N.T.S.

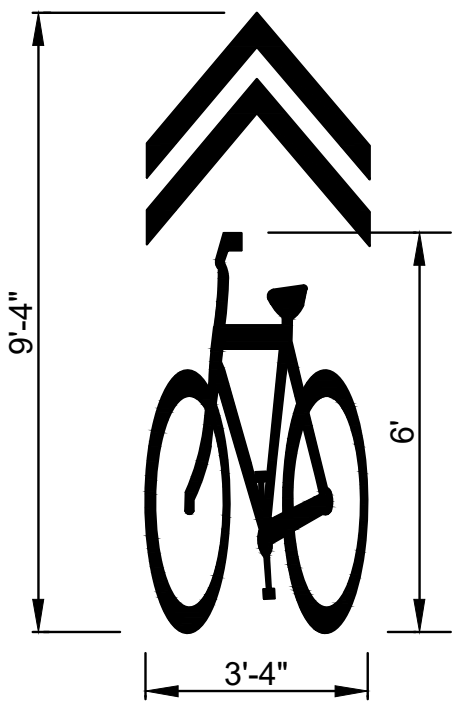


TYPICAL SHARED LANE
ARROW MARKING "SHARROW" DETAIL
PENNDOT PUB. 111M
N.T.S.

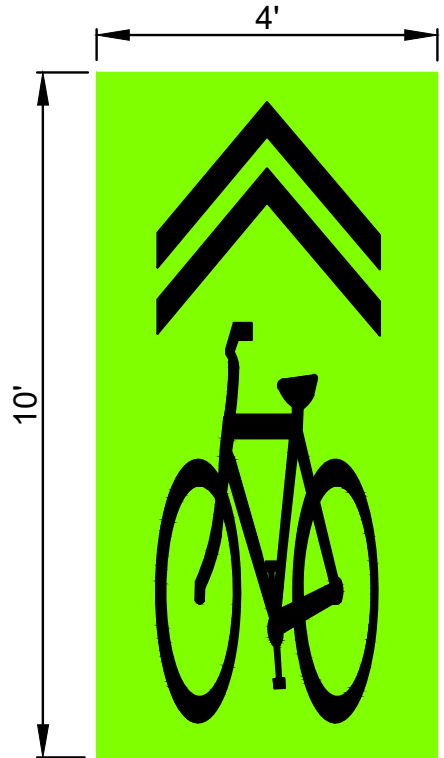


SHARED LANE ARROW MARKING
"SHARROW" W/ GREEN BACKGROUND DETAIL
N.T.S.

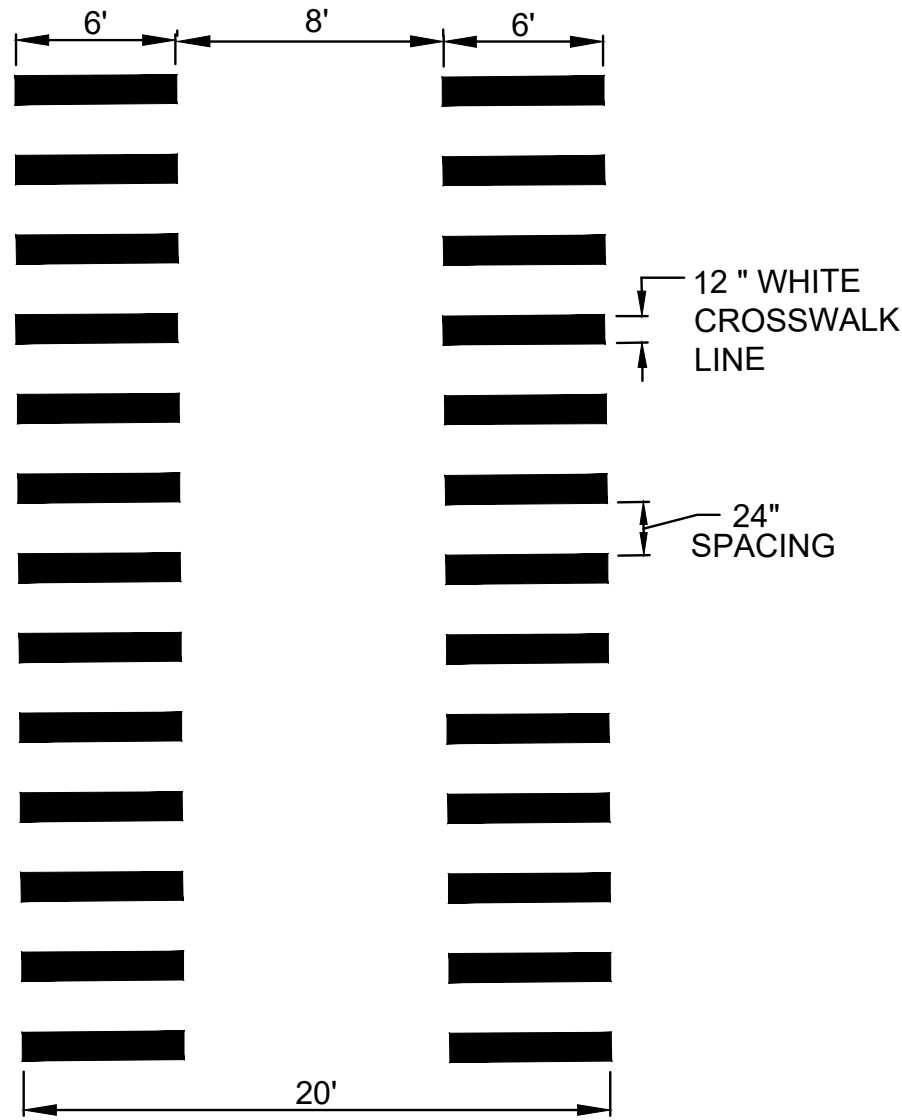


RAIL TRAIL CROSSWALK MARKINGS DETAIL
N.T.S.

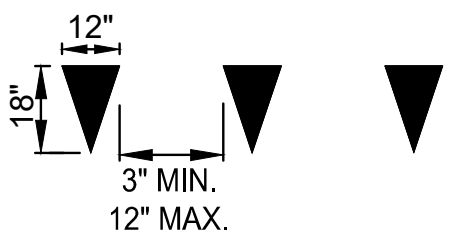

SMALL YIELD LINE DETAIL
N.T.S.

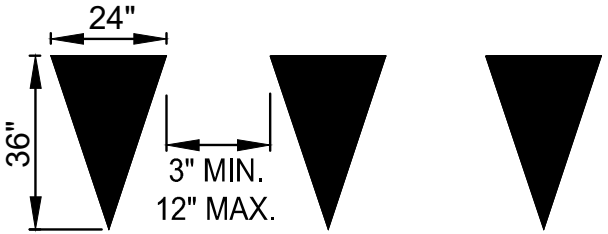


LARGE YIELD LINE DETAIL
N.T.S.

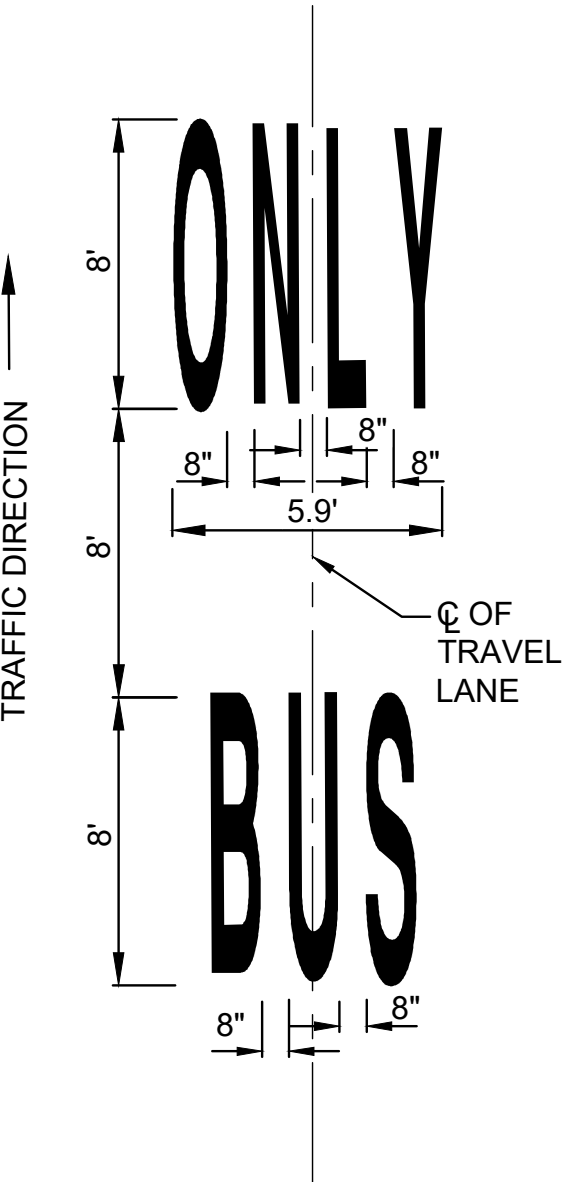


BUS ONLY WORD MESSAGE DETAIL
N.T.S.

DISTRICT	COUNTY	ROUTE	SECTION	SHEET
8-0	YORK			16 OF 16
CITY OF YORK				
REVISION NUMBER	REVISIONS			DATE
				BY


PAVEMENT MARKINGS DETAIL SHEET

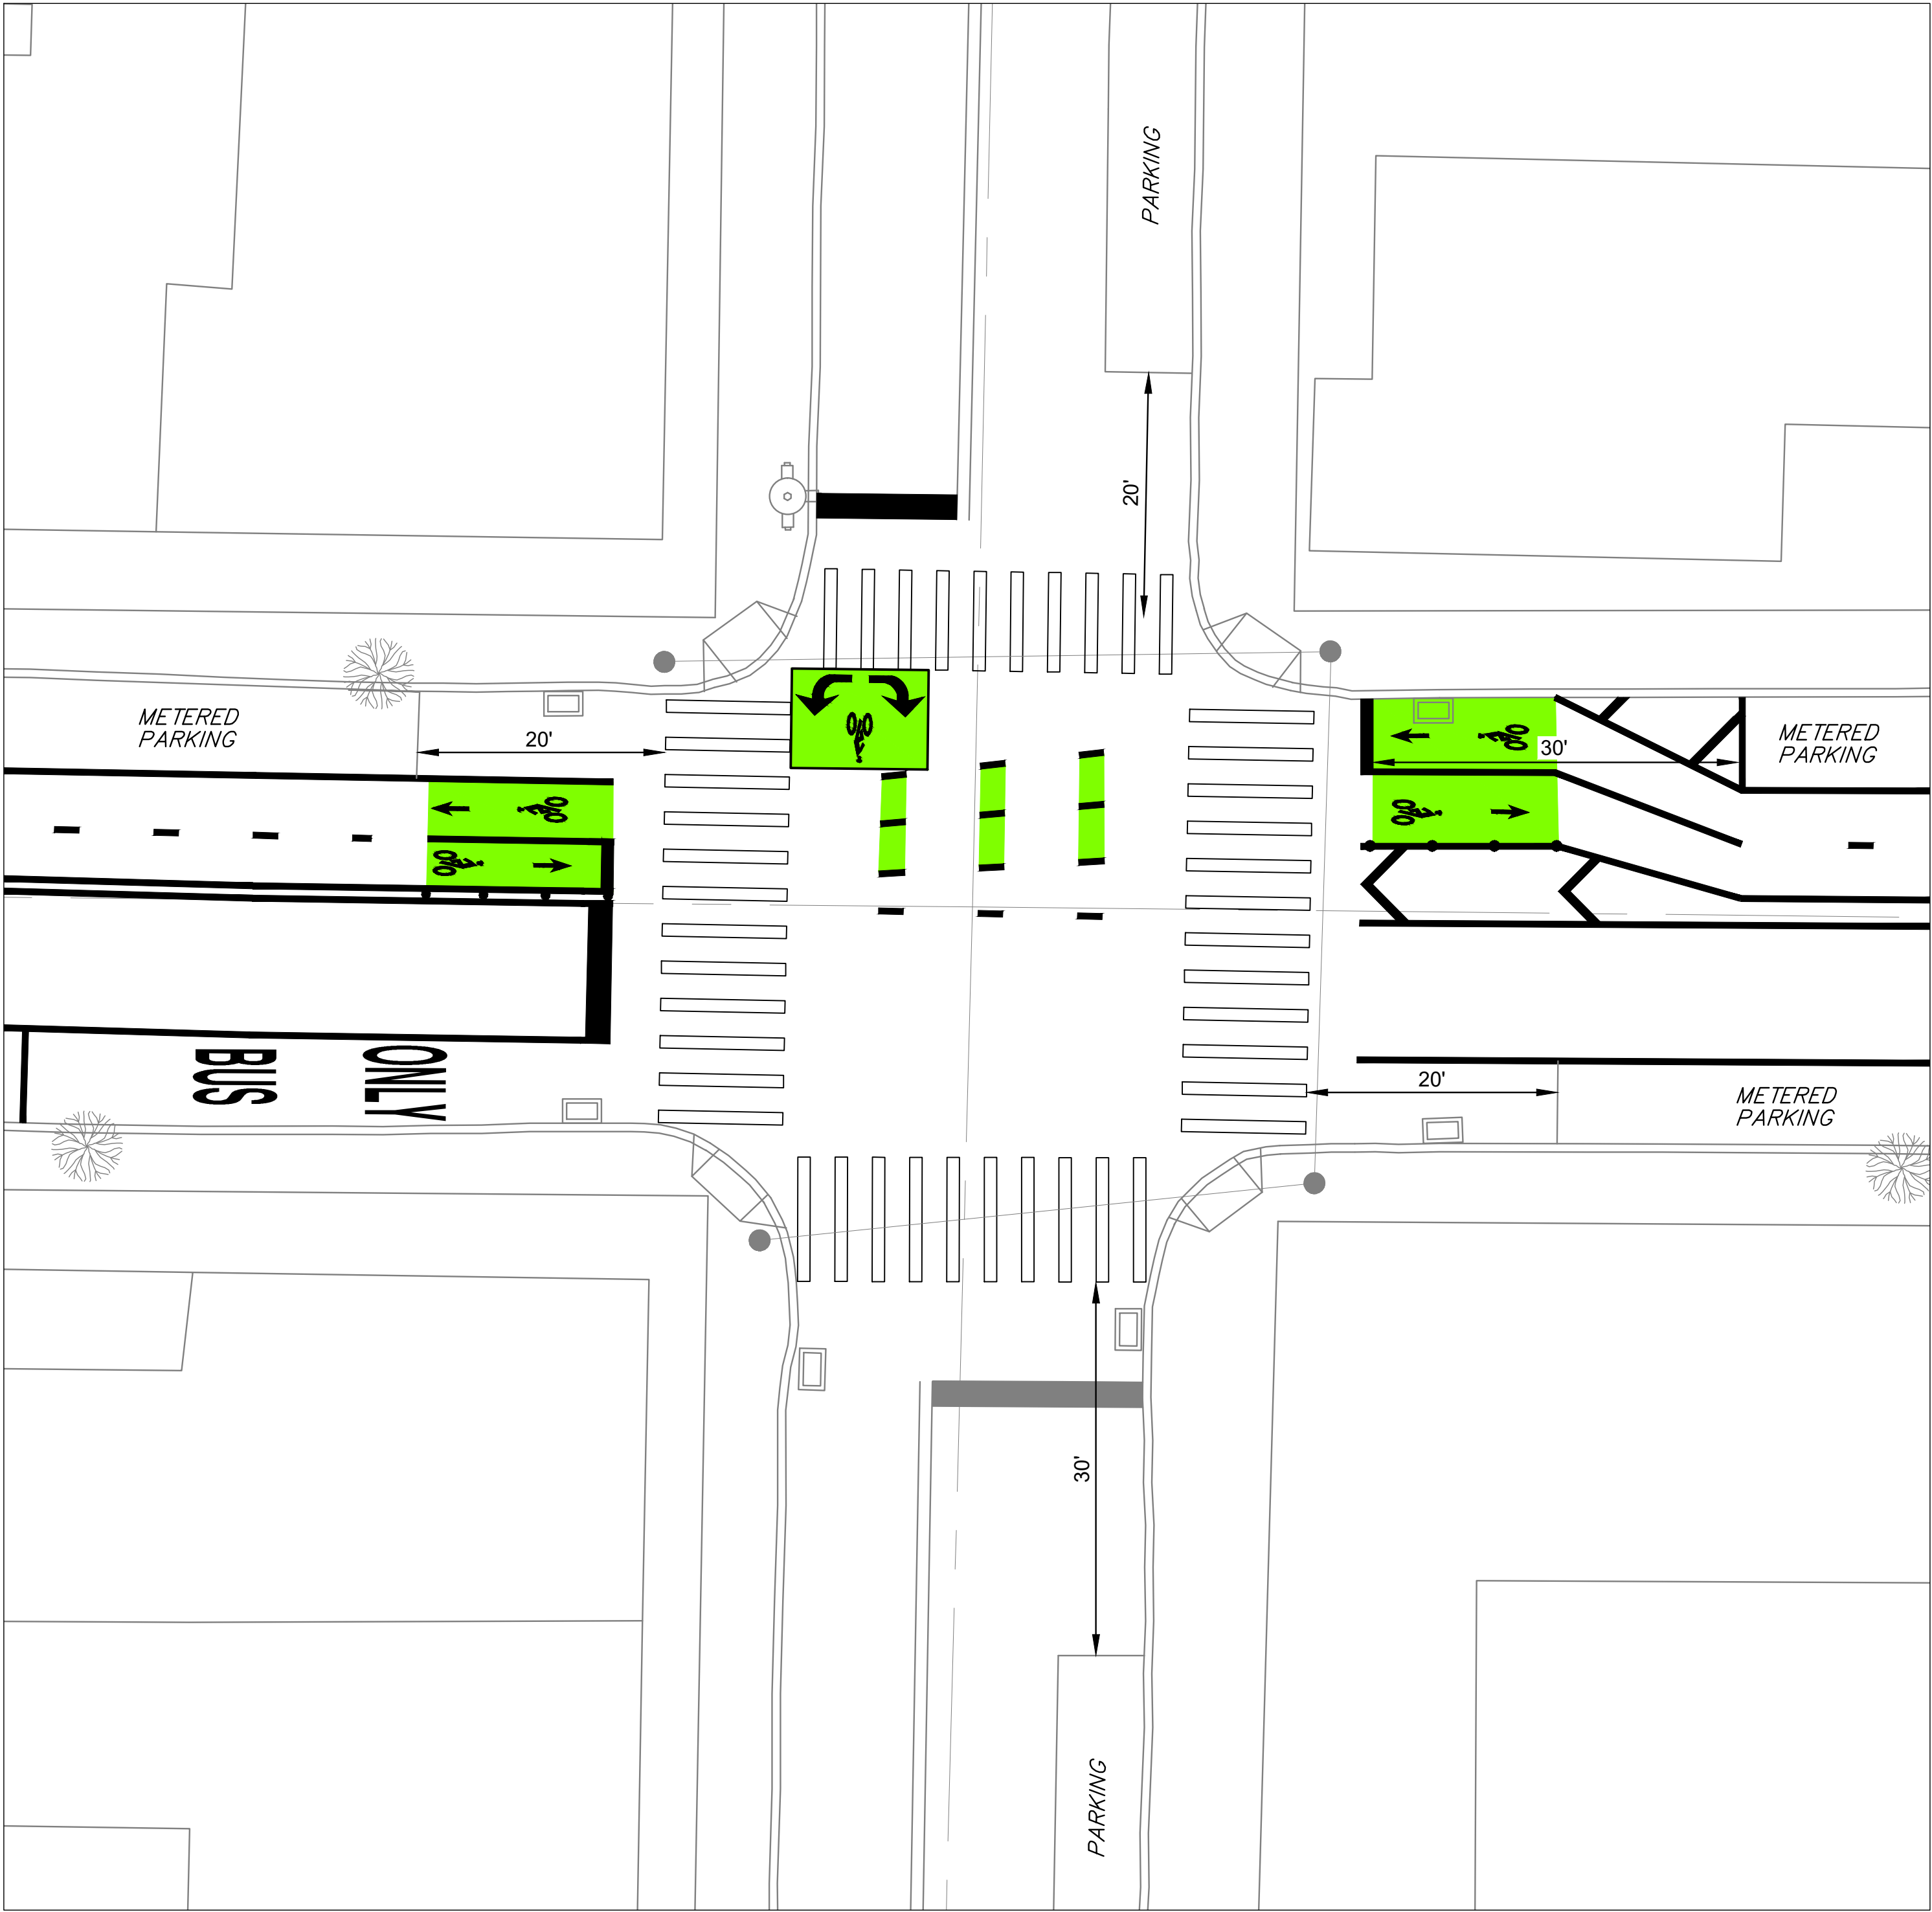

TYPICAL CYCLE TRACK INTERSECTION MARKINGS DETAIL
SCALE: 1"=10'

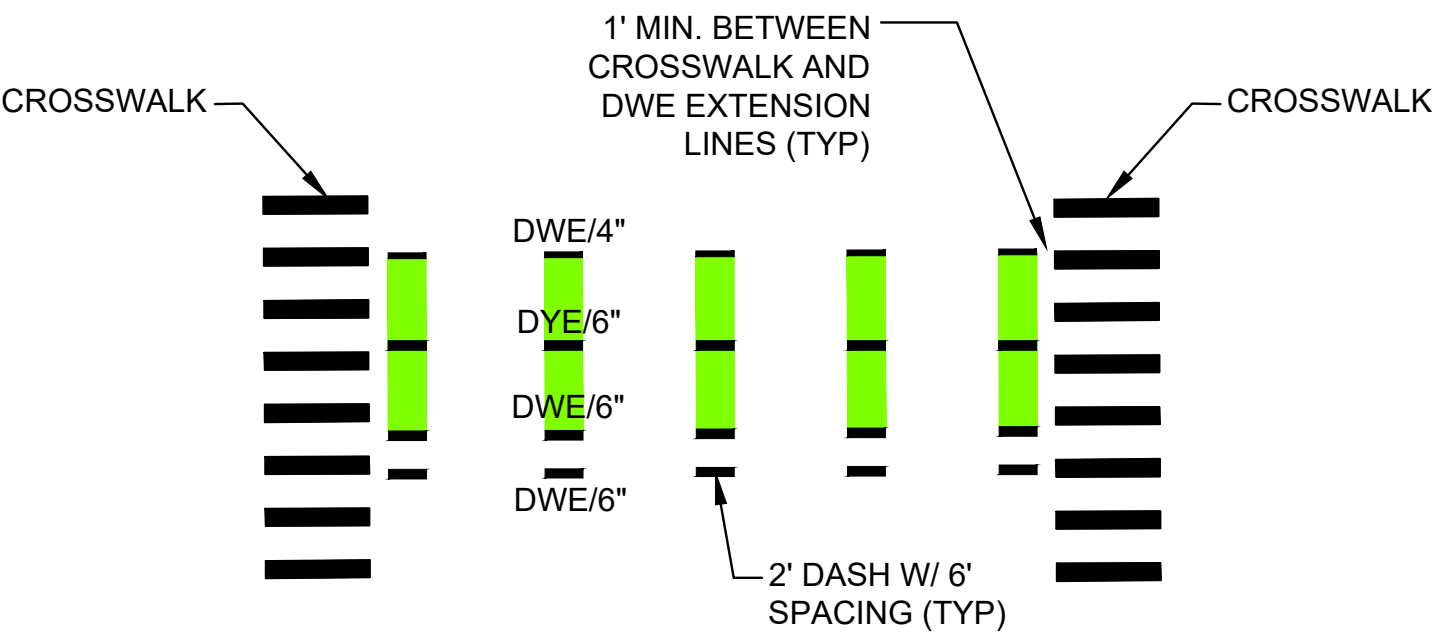

TYPICAL CYCLE TRACK INTERSECTION EXTENSION
MARKINGS W/ GREEN BACKGROUND DETAIL
N.T.S.

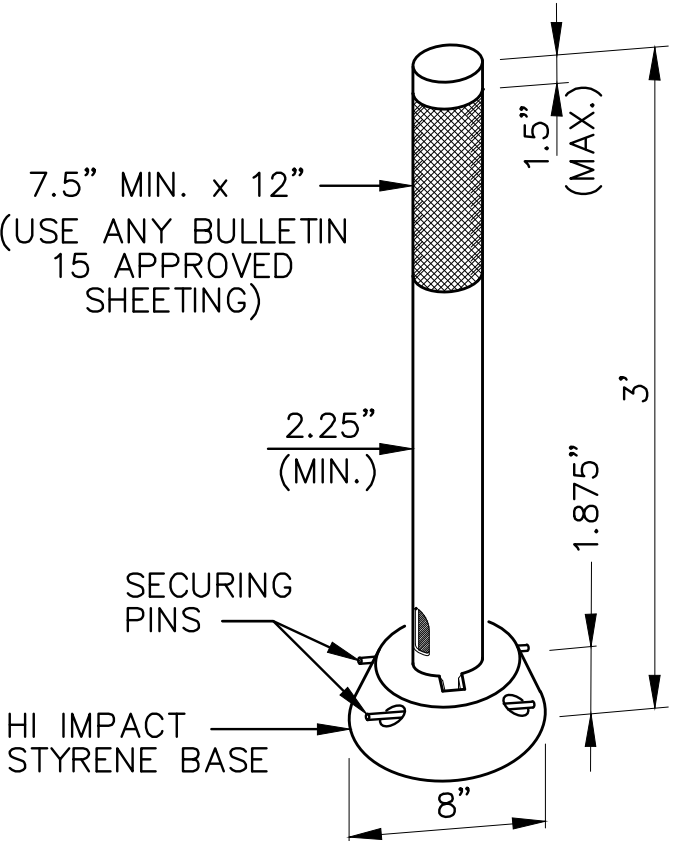

TYPE SM-1
SURFACE-MOUNTED POSTS
N.T.S.