

DISTRICT	COUNTY	ROUTE	SECTION	SHEET	
8-0	YORK	0462	061	1	OF 16
SPRING GARDEN TOWNSHIP & CITY OF YORK					
REV NO	REVISIONS			DATE	BY APPD

GENERAL NOTES

THIS WORK CONSISTS OF THE MAINTENANCE OF TRAFFIC AND THE PROTECTION OF THE TRAVELING PUBLIC APPROACHING THE CONSTRUCTION AREA AND WITHIN THE LIMITS OF CONSTRUCTION.

FURNISH, ERECT, PLACE AND MAINTAIN THE TRAFFIC CONTROL SIGNS AND DEVICES AND MAINTAIN TRAFFIC DURING HOURS OF CONSTRUCTION AND AT ALL OTHER TIMES IN ACCORDANCE WITH THE METHODS INDICATED ON THESE DRAWINGS AND,

1. THE SPECIAL PROVISIONS OF THE CONTRACT.

2. PA CODE, TITLE 67, CHAPTER 212, OFFICIAL TRAFFIC CONTROL DEVICES.

3. PENNDOT PUBLICATION 213, TEMPORARY TRAFFIC CONTROL GUIDELINES.

4. PENNDOT PUBLICATION 35 APPROVED CONSTRUCTION MATERIALS (BULLETIN 15).

5. PENNDOT PUBLICATION 408/2020, SPECIFICATIONS AND CURRENT INTERIMS.

6. FEDERAL HIGHWAY ADMINISTRATION, MANUAL ON UNIFORM TRAFFIC CONTROL DEVICES (MUTCD).

7. PENNDOT PUBLICATION 236, HANDBOOK OF APPROVED SIGNS.

8. PENNDOT PUBLICATION 111, TRAFFIC CONTROL PAVEMENT MARKING AND SIGNING STANDARDS.

NOTIFY THE IIC A MINIMUM OF TWO (2) WEEKS (EXCLUDING HOLIDAYS) PRIOR TO ANY SIGNIFICANT TRAFFIC CONTROL, TRAFFIC PATTERN CHANGES, AND/OR FOR ROUTE/BRIDGE RESTRICTIONS. WHEN REQUIRED, THE IIC IS TO NOTIFY THE DISTRICT COMMUNITY RELATIONS COORDINATOR AT (717) 787-1446 PRIOR TO ANY SIGNIFICANT TRAFFIC CONTROL AND/OR TRAFFIC PATTERN CHANGE. THE IIC IS ALSO TO NOTIFY THE DISTRICT SPECIAL HAULING PERMITS UNIT USING FORM M-937R AND THE FOLLOWING E-MAIL ADDRESS "RA-pdDist8HaulingPer@pa.gov" A MINIMUM OF TWELVE (12) WORKING DAYS (EXCLUDING HOLIDAYS). CONFIRM YOUR INTENTIONS WITH THE IIC TWO (2) DAYS IN ADVANCE. KEEP THE IIC INFORMED OF ANY ONGOING CHANGES.

IMMEDIATELY UPON COMPLETION OF THE WORK, REMOVE THE DEVICES. THEY REMAIN THE PROPERTY OF THE CONTRACTOR. THE DEPARTMENT WILL REMOVE ANY TRAFFIC CONTROL DEVICES ERECTED BY DEPARTMENT FORCES.

THE DISTRICT CONSTRUCTION ENGINEER OR REPRESENTATIVE WILL INSPECT ALL TRAFFIC CONTROL DEVICES PRIOR TO THE START OF WORK.

COVER OR REMOVE ALL SIGNS NOT IN USE OR CONFLICTING TO THE OPERATION BEING PERFORMED. WHEN COVERING EXISTING SIGNS USE MATERIALS AND PROCEDURES CONSISTENT WITH PUBLICATION 408 SECTION 901.3 (a) AND (cc).

THIS TRAFFIC CONTROL PLAN DOES NOT RELIEVE THE CONTRACTOR OF THEIR RESPONSIBILITY AS SPECIFIED IN SECTION 901.3(a) OF PUBLICATION 408/2020.

ALL TRAFFIC CONTROL DEVICES SHALL BE NEW OR IN LIKE NEW CONDITION AND MAINTAINED AS SUCH.

REMOVE CONFLICTING PAVEMENT MARKINGS IN ACCORDANCE WITH PUBLICATION 408/2020 SECTION 963.

INVENTORY AND DOCUMENT ALL EXISTING SIGNS AND PAVEMENT MARKING PATTERNS PRIOR TO THE BEGINNING OF CONSTRUCTION WITH THE PROJECT ENGINEER OR REPRESENTATIVE.

AT ALL TIMES MAINTAIN ACCESS TO SIDE ROADS, ALLEYS, PRIVATE DRIVEWAYS, FIRE HYDRANTS, AND BUSINESSES, UNLESS OTHERWISE PREARRANGED WITH THE PROPERTY OWNER A MINIMUM OF TWO (2) BUSINESS DAYS IN ADVANCE AND THE INSPECTOR-IN-CHARGE IS INFORMED OF THE ARRANGEMENT.

SHORT TERM OPERATIONS THAT REQUIRE FLAGGER CONTROL SHALL BE DONE ACCORDING TO PUB 213 PATA FIGURES. SIGN EACH FLAGGING OPERATION INDIVIDUALLY.

ALL POST MOUNTED SIGNS MUST BE MOUNTED ON BREAKAWAY STEEL POSTS AS SPECIFIED IN SECTION 1103.08 OF THE PUBLICATION 408.

WHEN WORK IMPACTS A SIGNALIZED INTERSECTION, THE SIGNAL MUST BE PUT INTO FLASH BY THE LOCAL MUNICIPALITY AND THE INTERSECTION CONTROLLED BY FLAGGER USING A RED FLAG. ZONE WILL NEED TO BE OPENED TO TRAFFIC WITH NO RESTRICTIONS.

DETAILS OTHER THAN THOSE INDICATED ARE ON THE FOLLOWING STANDARD DRAWINGS

TC-8600 JUNE 13, 2013

TC-8604 AUG 17, 2021

TC-8702B JUNE 13, 2013

TC-8716 JUNE 13, 2013

TC-8717 JUNE 13, 2013

SEQUENCE OF CONSTRUCTION

STAGE 1

1. MILL AND PAVE WB SR 0462 LANES USING SHORT TERM LANE CLOSURES PER PATA 106, PATA 109, 110-J AND 110-T.
2. PERFORM SIDEWALK AND CURB RAMP WORK PER PATA 128, PATA 129, AND PATA 130.

STAGE 2

1. MILL AND PAVE EB SR 0462 LANES USING SHORT TERM LANE CLOSURES PER PATA 106, PATA 109, 110-J AND 110-T.
2. PERFORM SIDEWALK AND CURB RAMP WORK PER PATA 128, PATA 129, AND PATA 130.

SHEET INDEX	
DESCRIPTION	SHEET
GENERAL NOTES	1
INDEX MAP	2
TYPICAL SECTIONS	3 TO 4
STAGE 1 PHASE 1	5 TO 6
STAGE 1 PHASE 2	7 TO 8
STAGE 1 PHASE 3	9 TO 10
STAGE 2 PHASE 1	11 TO 12
STAGE 2 PHASE 2	13 TO 14
STAGE 2 PHASE 3	15 TO 16

RECOMMENDED: _____ DATE:_____

DISTRICT TRAFFIC ENGINEER

RECOMMENDED: _____ DATE:_____

ADE - CONSTRUCTION

TRAFFIC CONTROL PLAN

PREPARED BY:

PLANS PREPARED BY

STV Incorporated

CONSULTING ENGINEERS

2040 LINGLESTOWN ROAD, SUITE 104

HARRISBURG, PA 17110

REG PROF ENGINEER

DATE:_____

PLOTTED: 31-OCT-2023 15:42


OPERATOR: Tolley/CM
FILE NAME: pw://stvpw.bentley.com:stvpw.bentley.com:stvpw-01/Documents/Workset/Drawings/Civil/TCP/670462061_TCP Index Map.dgn

TABULATION OF TRAFFIC CONTROL DEVICES

INCLUDED IN ITEM NO. 0901-0001 MAINTENANCE
AND PROTECTION OF TRAFFIC DURING CONSTRUCTION
(FOR INFORMATION ONLY)

SIGN DESIGNATION	DESCRIPTION	SIZE
G20-2	END ROAD WORK	36" x 18"
W4-2L	PAVEMENT WIDTH TRANSITION - LEFT LANE ENDS	36" x 36"
W4-2R	PAVEMENT WIDTH TRANSITION - RIGHT LANE ENDS	36" x 36"
W9-3	CENTER LANE CLOSED	36" x 36"
W12-1	DOUBLE ARROW	36" x 36"
W20-1	ROAD WORK	36" x 36"
W20-4	ONE LANE ROAD	36" x 36"
W20-5L	LEFT LANE CLOSED	36" x 36"
W20-5R	RIGHT LANE CLOSED	36" x 36"
W20-7	FLAGGER SYMBOL	36" x 36"
W30-1-6	DISTANCE (AHEAD) (PANEL)	20" x 6"
-	TYPE B LIGHT (FLASHER)	-
-	TYPE C LIGHTS (STEADY BURN)	-
-	TYPE III BARRICADE	-
-	TYPE B BREAKAWAY POSTS	-
-	CHANNELIZING DEVICES	-

QUANTITY OF SIGNS DEPENDS ON CONTRACTOR SEQUENCE OF OPERATIONS AND FIELD CONDITIONS
THE SIZES SHOWN ARE MINIMUM REQUIREMENTS
* PROVIDE SUFFICIENT QUANTITY

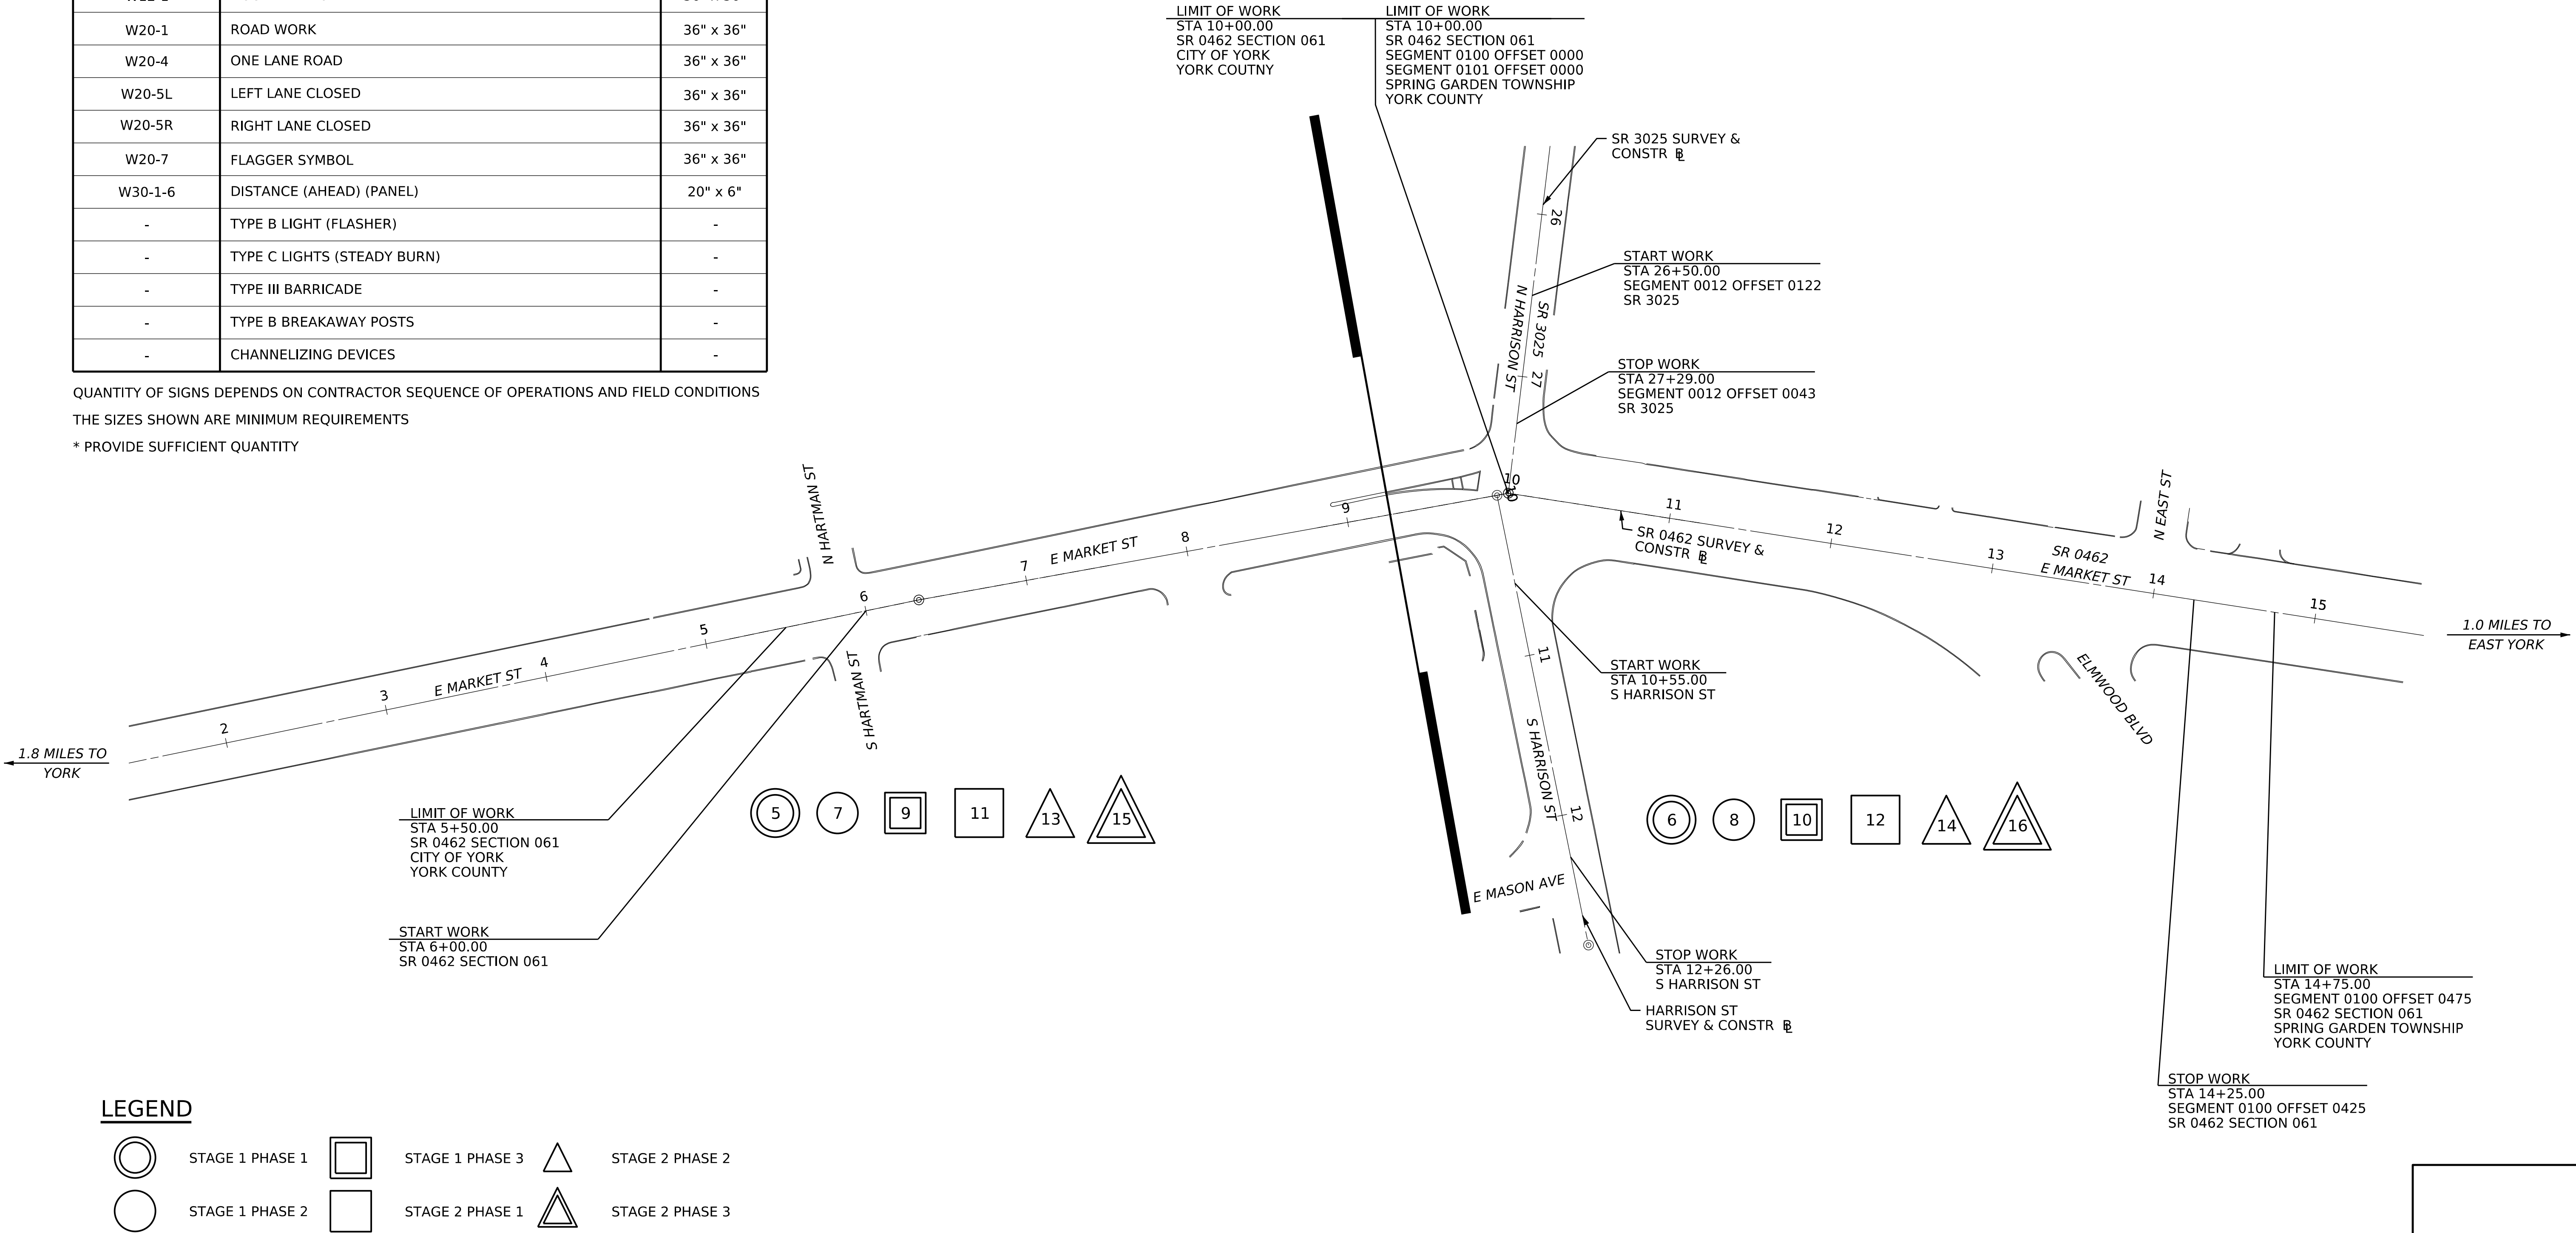


OPERATOR: TolleyCM

FILE NAME: pw://st-pw.bentley.com:st-pw.bentley.com:st-pw-01/Documents/Workset/Drawings/Civil/TCP/TCP/670462061_TCP Typical Section.dgn

PLOTTED: 31-OCT-2023 15:42


DISTRICT	COUNTY	ROUTE	SECTION	SHEET	
8-0	YORK	0462	061	3 OF 16	
SPRING GARDEN TOWNSHIP & CITY OF YORK					
REV NO	REVISIONS			DATE	BY APPD

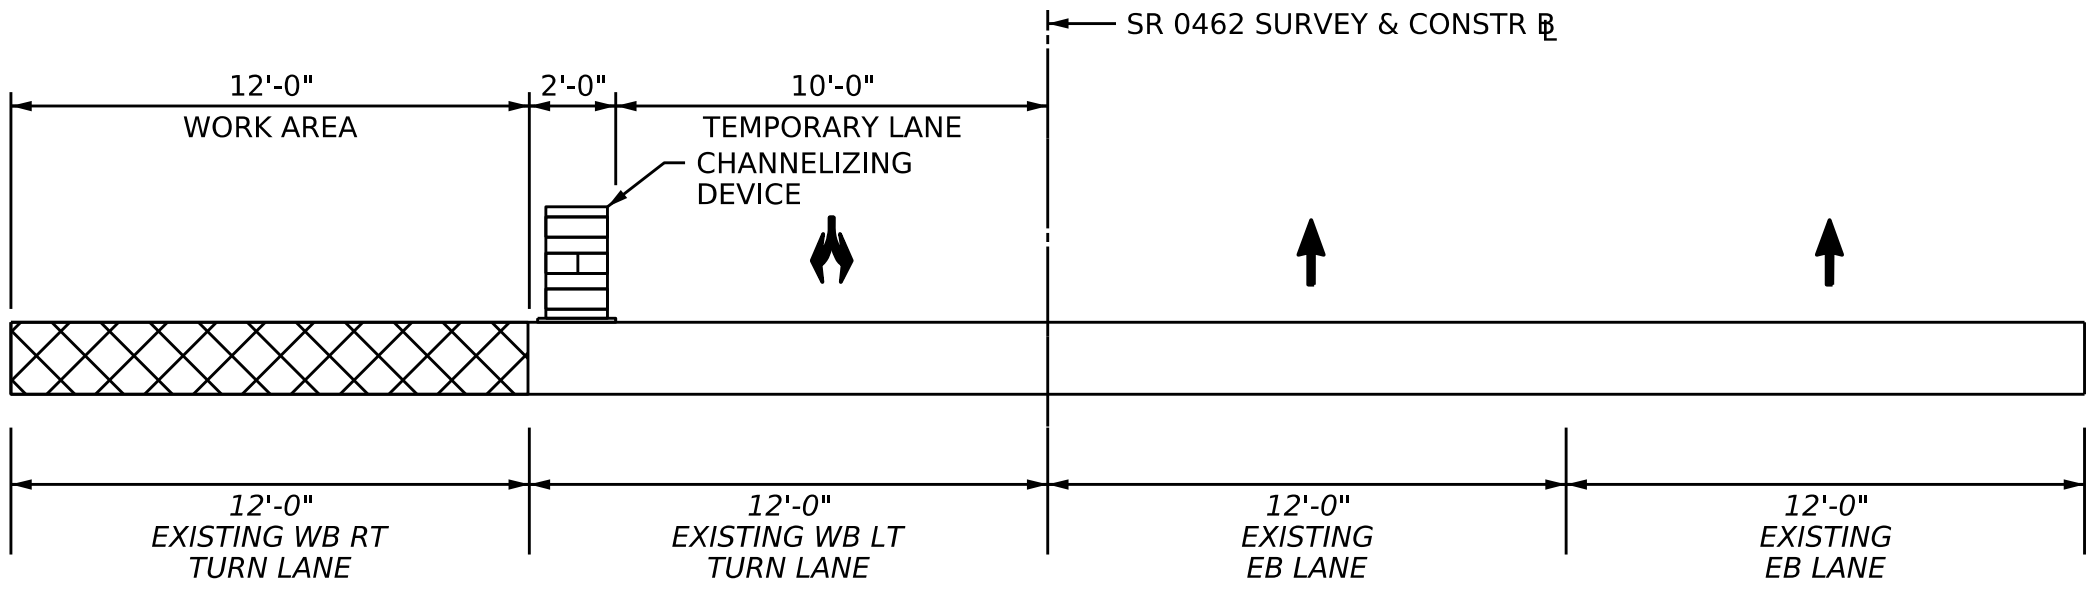

STAGE 1 PHASE 1 - SR 0462

NOT TO SCALE


STA 10+00 TO STA 14+25

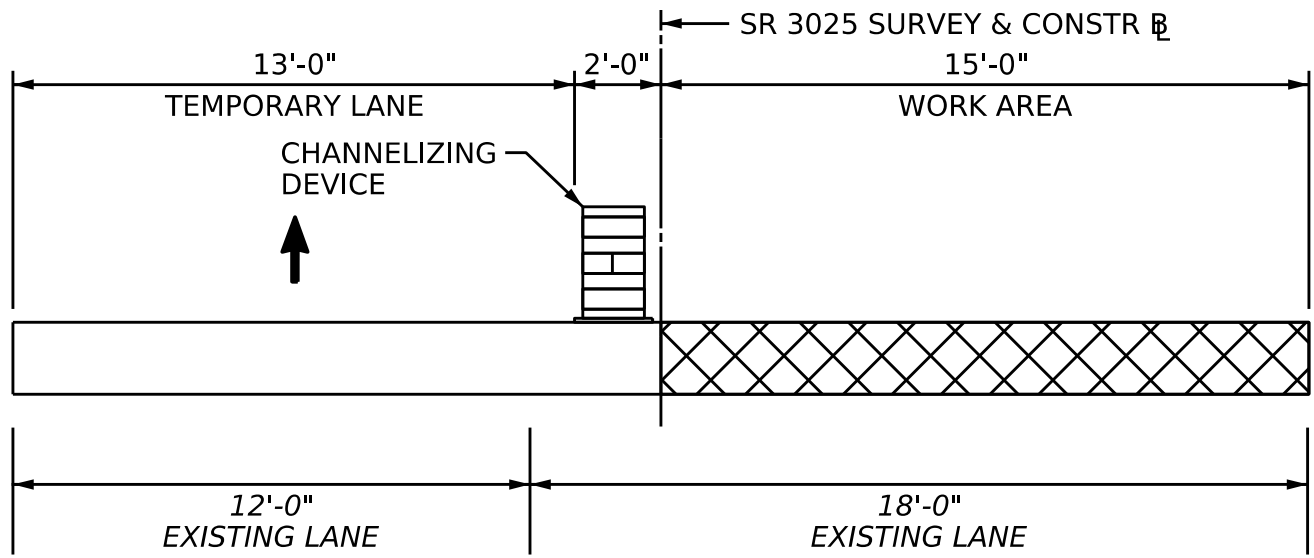

STAGE 1 PHASE 1 - SR 3025

NOT TO SCALE


STA 26+50 TO STA 27+29

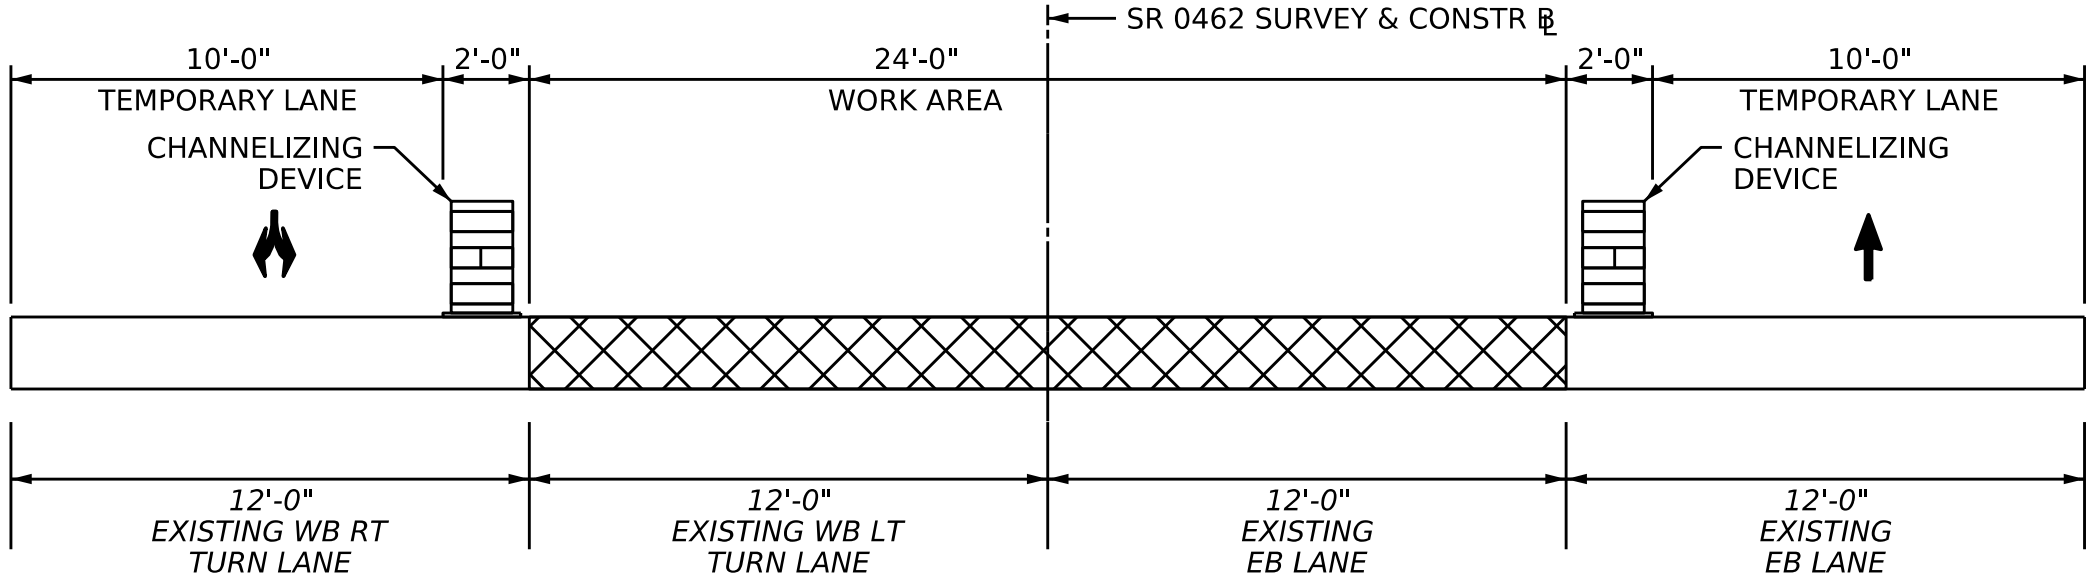

STAGE 1 PHASE 2 - SR 0462

NOT TO SCALE


STA 10+00 TO STA 14+25

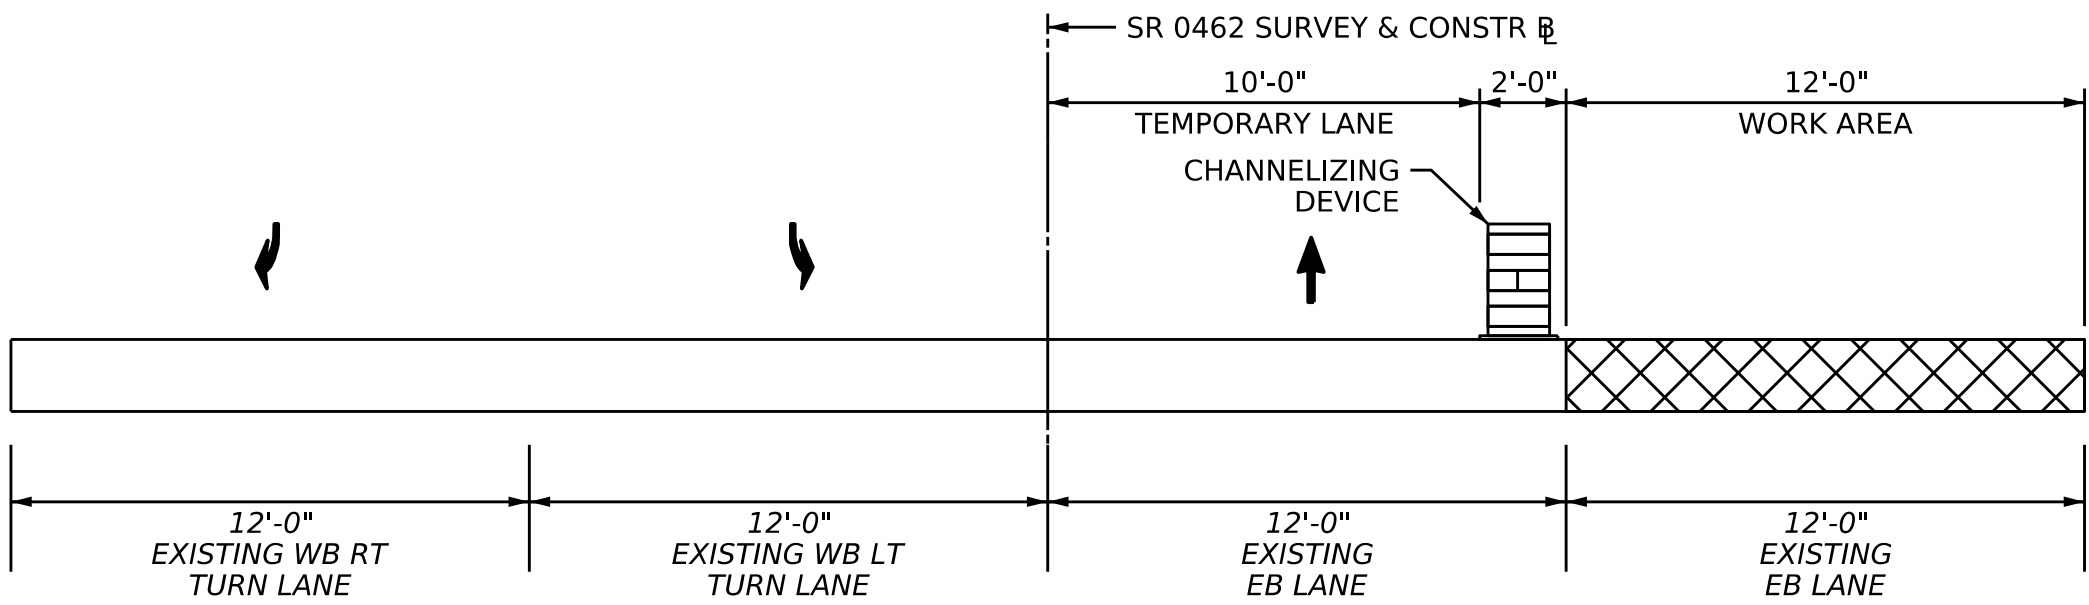

STAGE 1 PHASE 3 - SR 0462

NOT TO SCALE

STA 10+00 TO STA 14+25

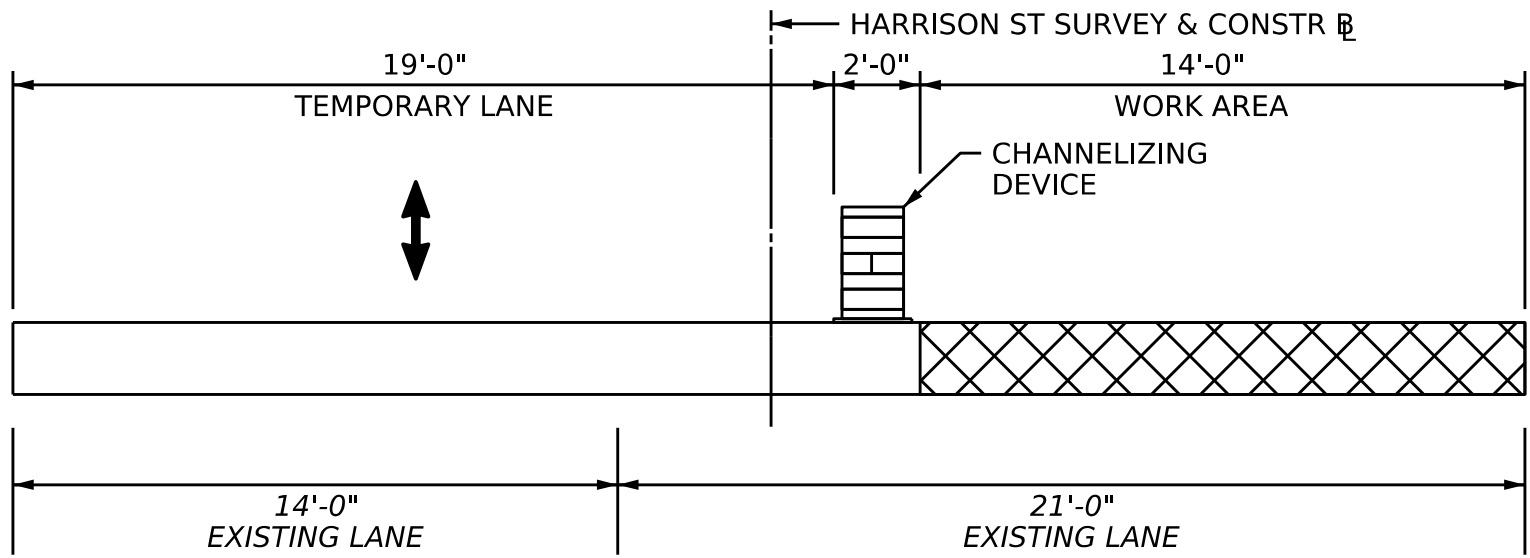

STAGE 1 PHASE 3 - HARRISON ST

NOT TO SCALE

STA 10+55 TO STA 12+26


TYPICAL SECTIONS

TRAFFIC CONTROL PLAN


PLOTTED: 31-OCT-2023 15:42

OPERATOR: TolleyCM
FILE NAME: pw://stc-pw.bentley.com:stc-pw.bentley.com:stc-pw-01/Documents/DPOT/4022055/Workset/Drawings/Civil/TC/CP/670462061_TCP Typical Section.dgn


DISTRICT	COUNTY	ROUTE	SECTION	SHEET		
8-0	YORK	0462	061	4 OF 16		
SPRING GARDEN TOWNSHIP & CITY OF YORK						
REV NO	REVISIONS			DATE	BY	APPD

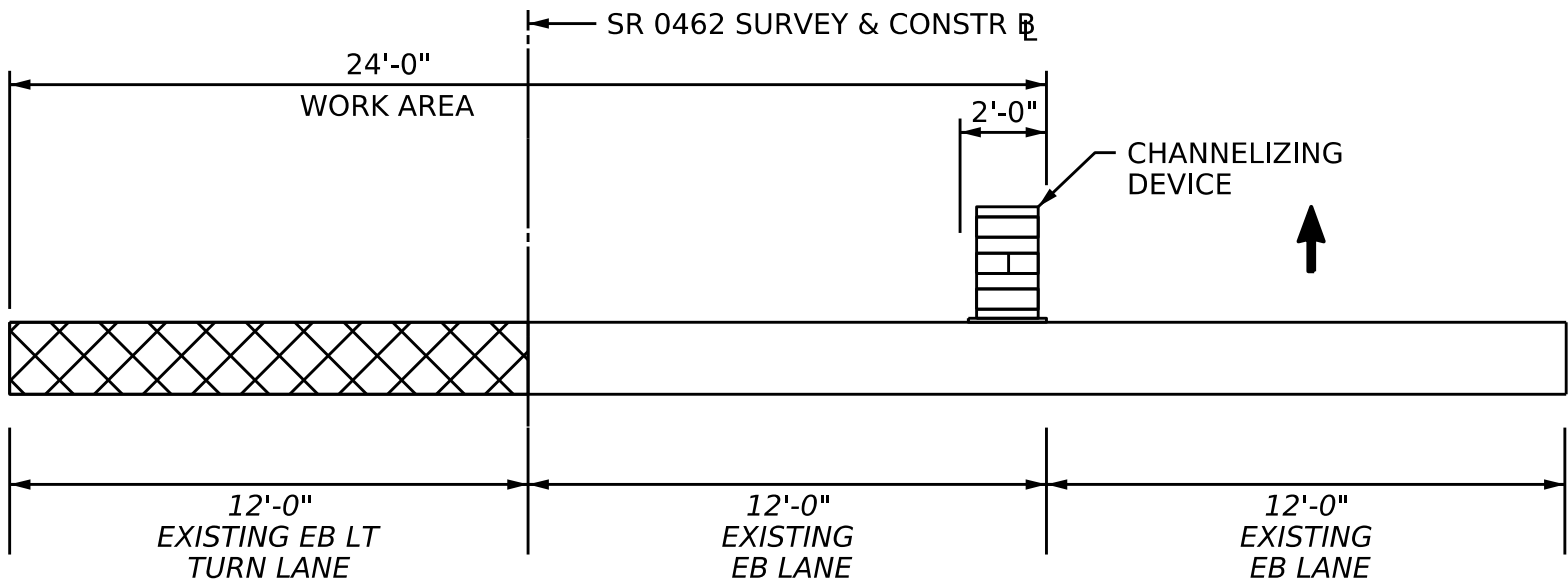


STAGE 2 PHASE 1 - SR 0462
NOT TO SCALE
STA 6+00 TO STA 10+00

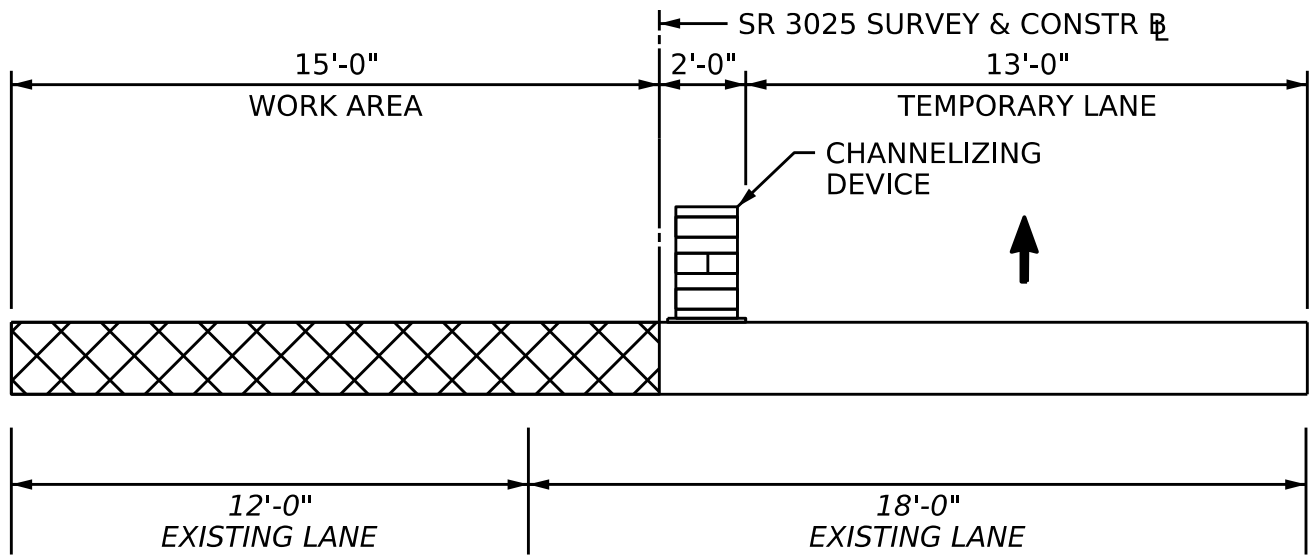


STAGE 2 PHASE 1 - SR 3025
NOT TO SCALE
STA 26+50 TO STA 27+29

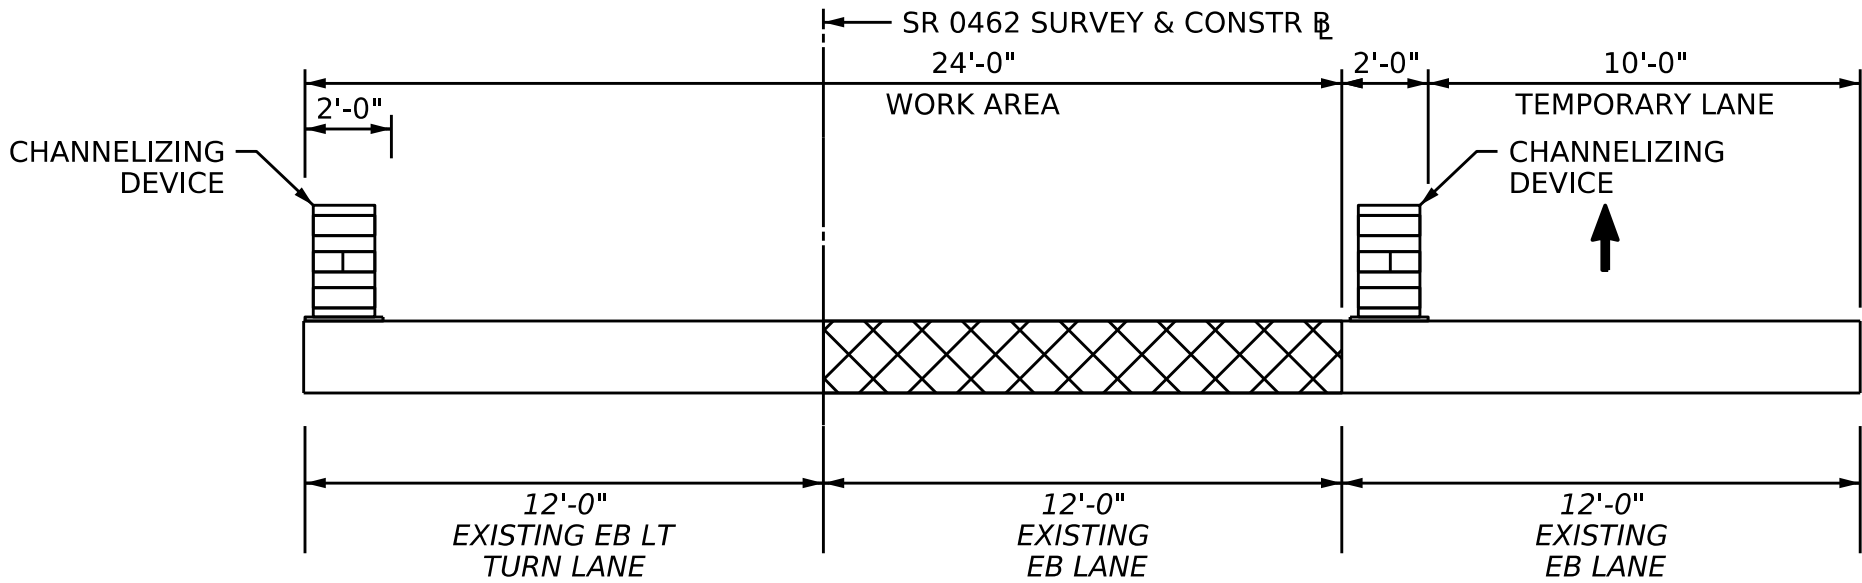

STAGE 2 PHASE 2 - SR 0462
NOT TO SCALE
STA 6+00 TO STA 10+00

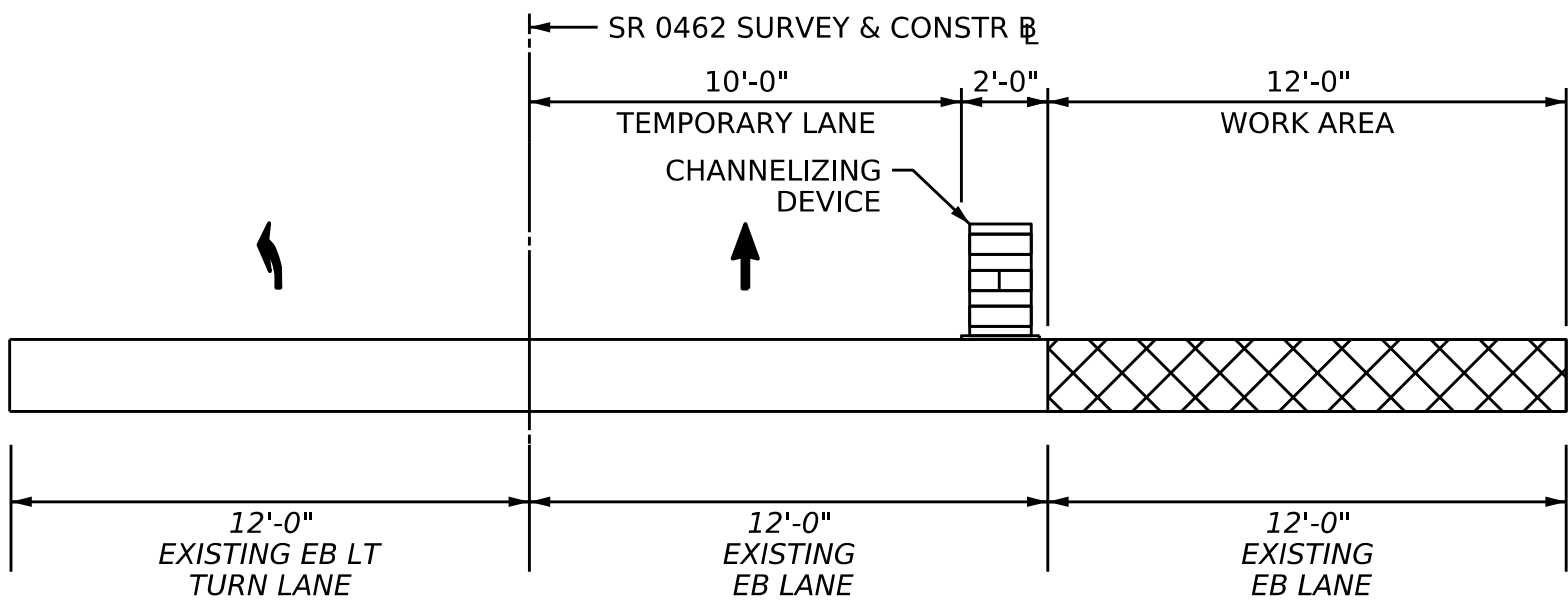

STAGE 2 PHASE 3 - SR 0462
NOT TO SCALE
STA 6+00 TO STA 10+00

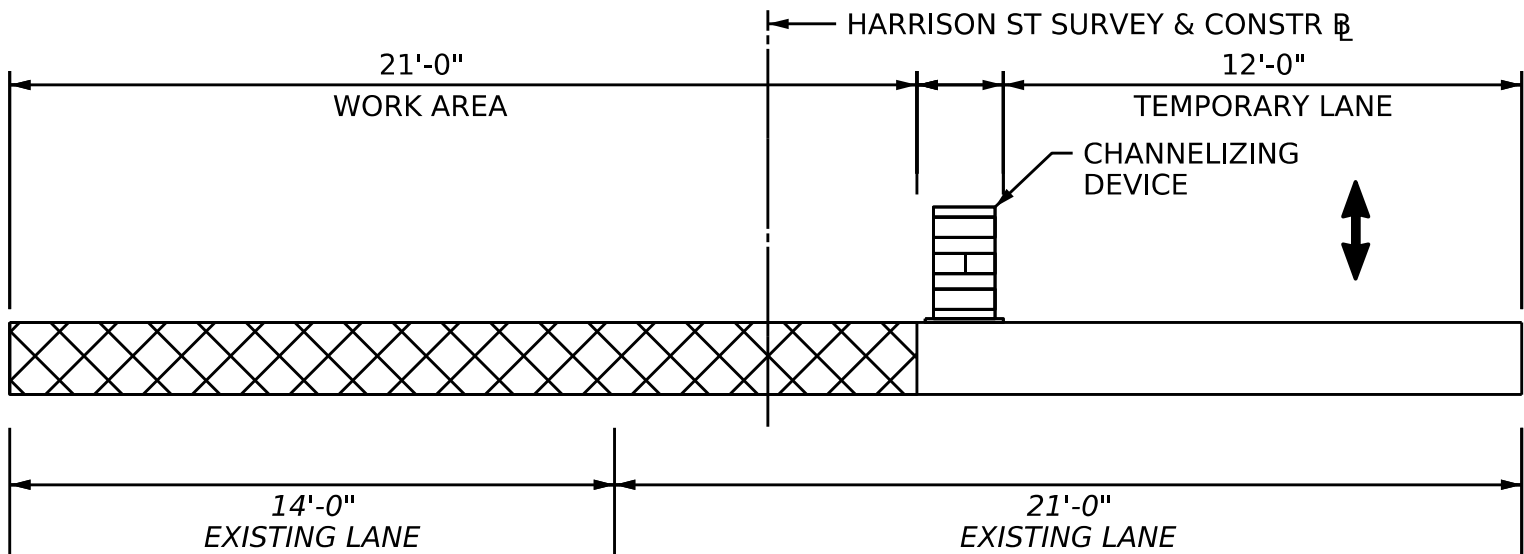

STAGE 2 PHASE 3 - HARRISON ST
NOT TO SCALE
STA 10+55 TO STA 12+26

TYPICAL SECTIONS


TRAFFIC CONTROL PLAN

OPERATOR: Tolley/CM
FILE NAME: pw://st-pw.bentley.com:st-pw-01/Documents/PDOT/4022055/Workset/Drawings/Civil/TCP/670462061_TCP Stage 1 Phase 1.dgn
PLOTTED: 31-OCT-2023 15:43

LEGEND

- TYPE B SIGN POST
- TYPE III BARRICADE
- CHANNELIZING DEVICE WITH TYPE C LIGHT
- TRAFFIC FLOW ARROW
- WORK ZONE

DISTRICT	COUNTY	ROUTE	SECTION	SHEET	
8-0	YORK	0462	061	5	OF 16
CITY OF YORK					
REV NO	REVISIONS		DATE	BY	APPD

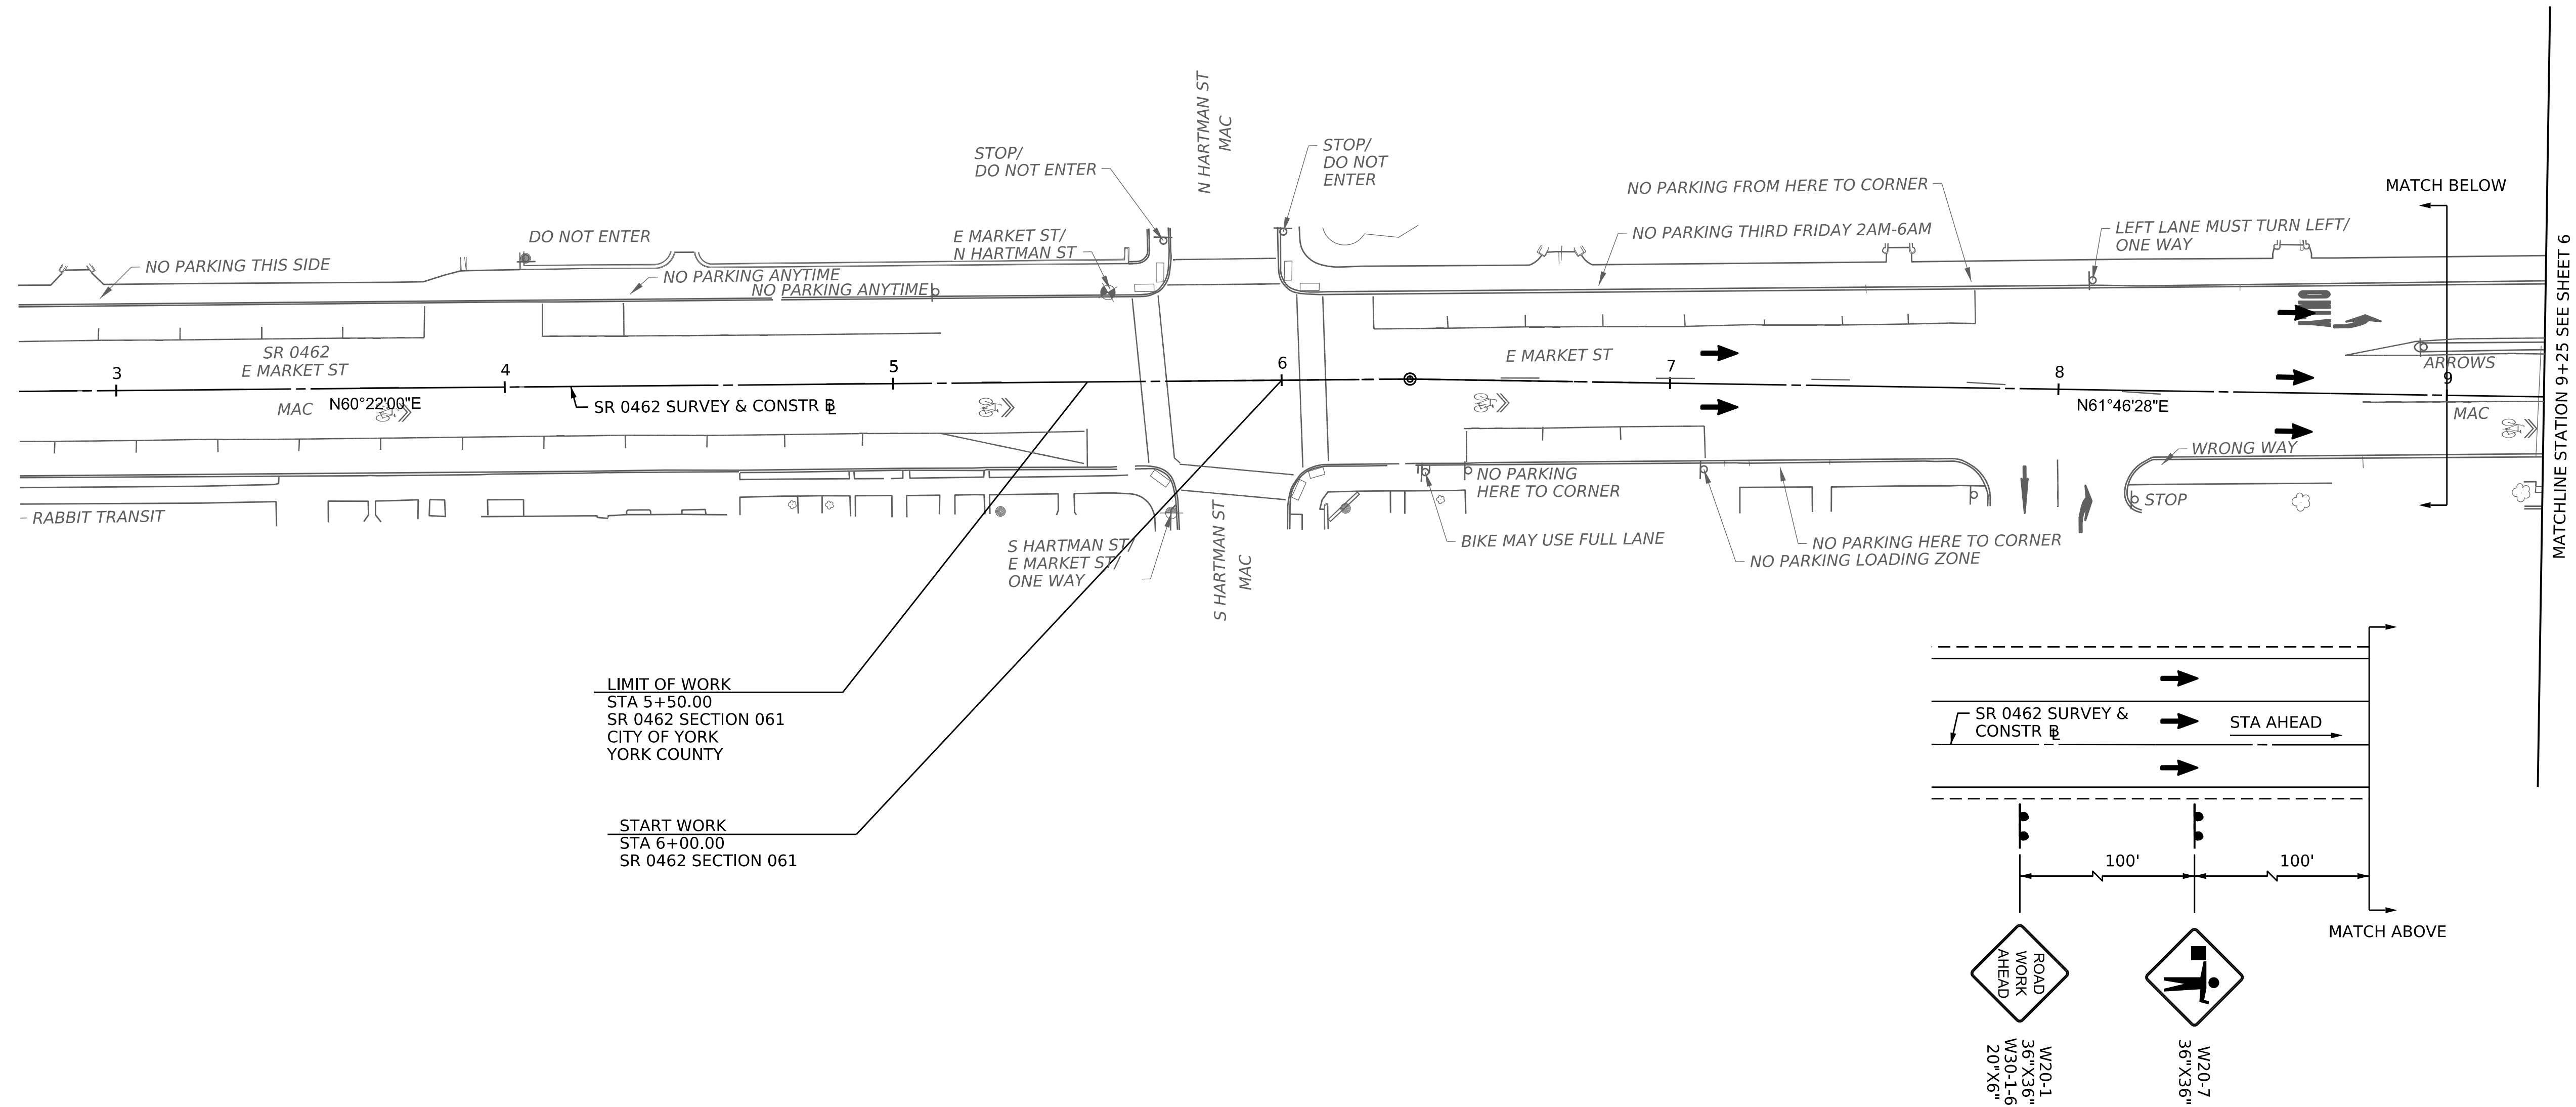

STAGE 1 PHASE 1


TRAFFIC CONTROL PLAN

OPERATOR: Tolley/CM
FILE NAME: pw://stvpw.bentley.com:stvpw-01/Documents/Workset/Drawings/Civil/TCP/670462061_TCP Stage 1 Phase 1.dgn
PLOTTED: 31-OCT-2023 15:43

LEGEND

- TYPE B SIGN POST
- TYPE III BARRICADE
- CHANNELIZING DEVICE WITH TYPE C LIGHT
- TRAFFIC FLOW ARROW
- WORK ZONE


DISTRICT	COUNTY	ROUTE	SECTION	SHEET
8-0	YORK	0462	061	6 OF 16
SPRING GARDEN TOWNSHIP & CITY OF YORK				
REV NO	REVISIONS	DATE	BY	APPD

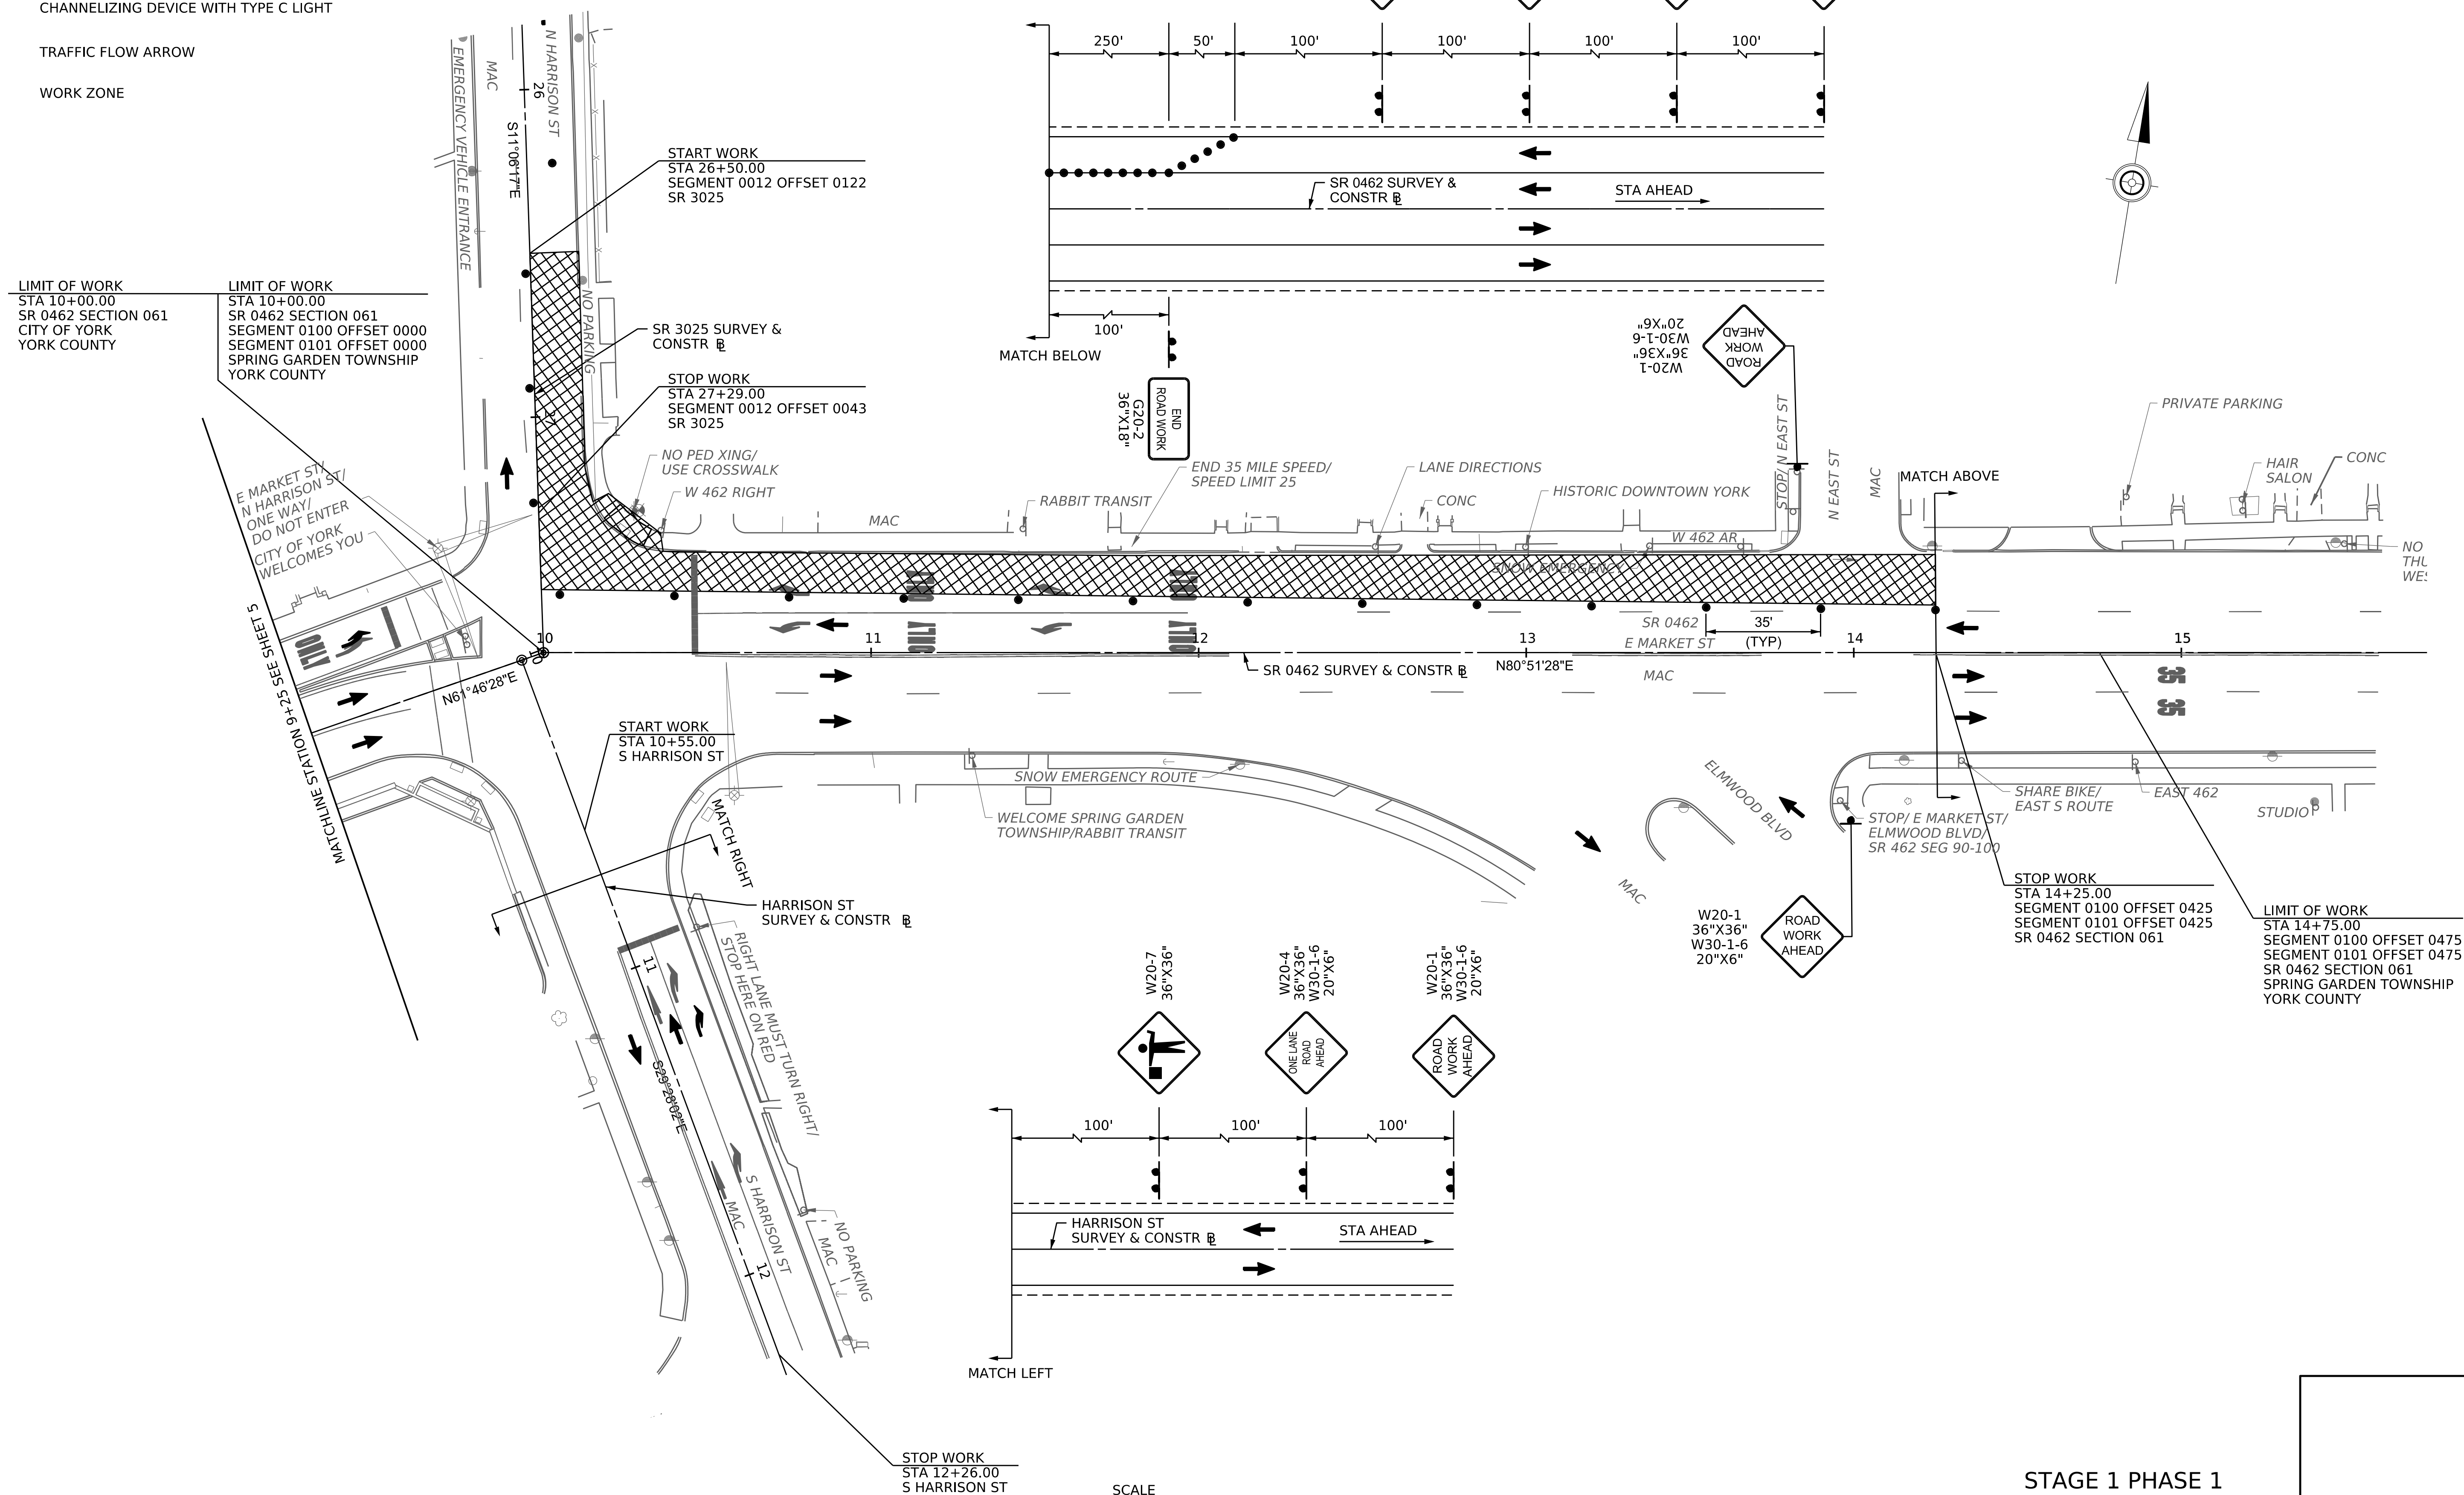



OPERATOR: TolleyCM
FILE NAME: pw://st-pw.bentley.com:st-pw.bentley.com:st-pw-01/Documents/Workset/Drawings/Civil/TCP/670462061_TCP Stage 1 Phase 2.dgn
PLOTTED: 31-OCT-2023 15:43

LEGEND

- TYPE B SIGN POST
- TYPE III BARRICADE
- CHANNELIZING DEVICE WITH TYPE C LIGHT
- TRAFFIC FLOW ARROW
- WORK ZONE

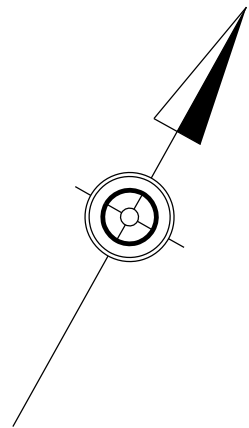

DISTRICT		COUNTY	ROUTE	SECTION	SHEET	
8-0		YORK	0462	061	7	OF 16
CITY OF YORK						
REV NO	REVISIONS			DATE	BY	APPD

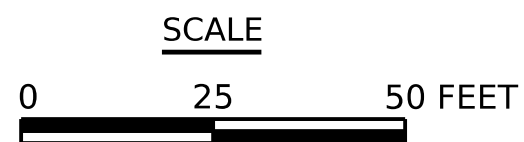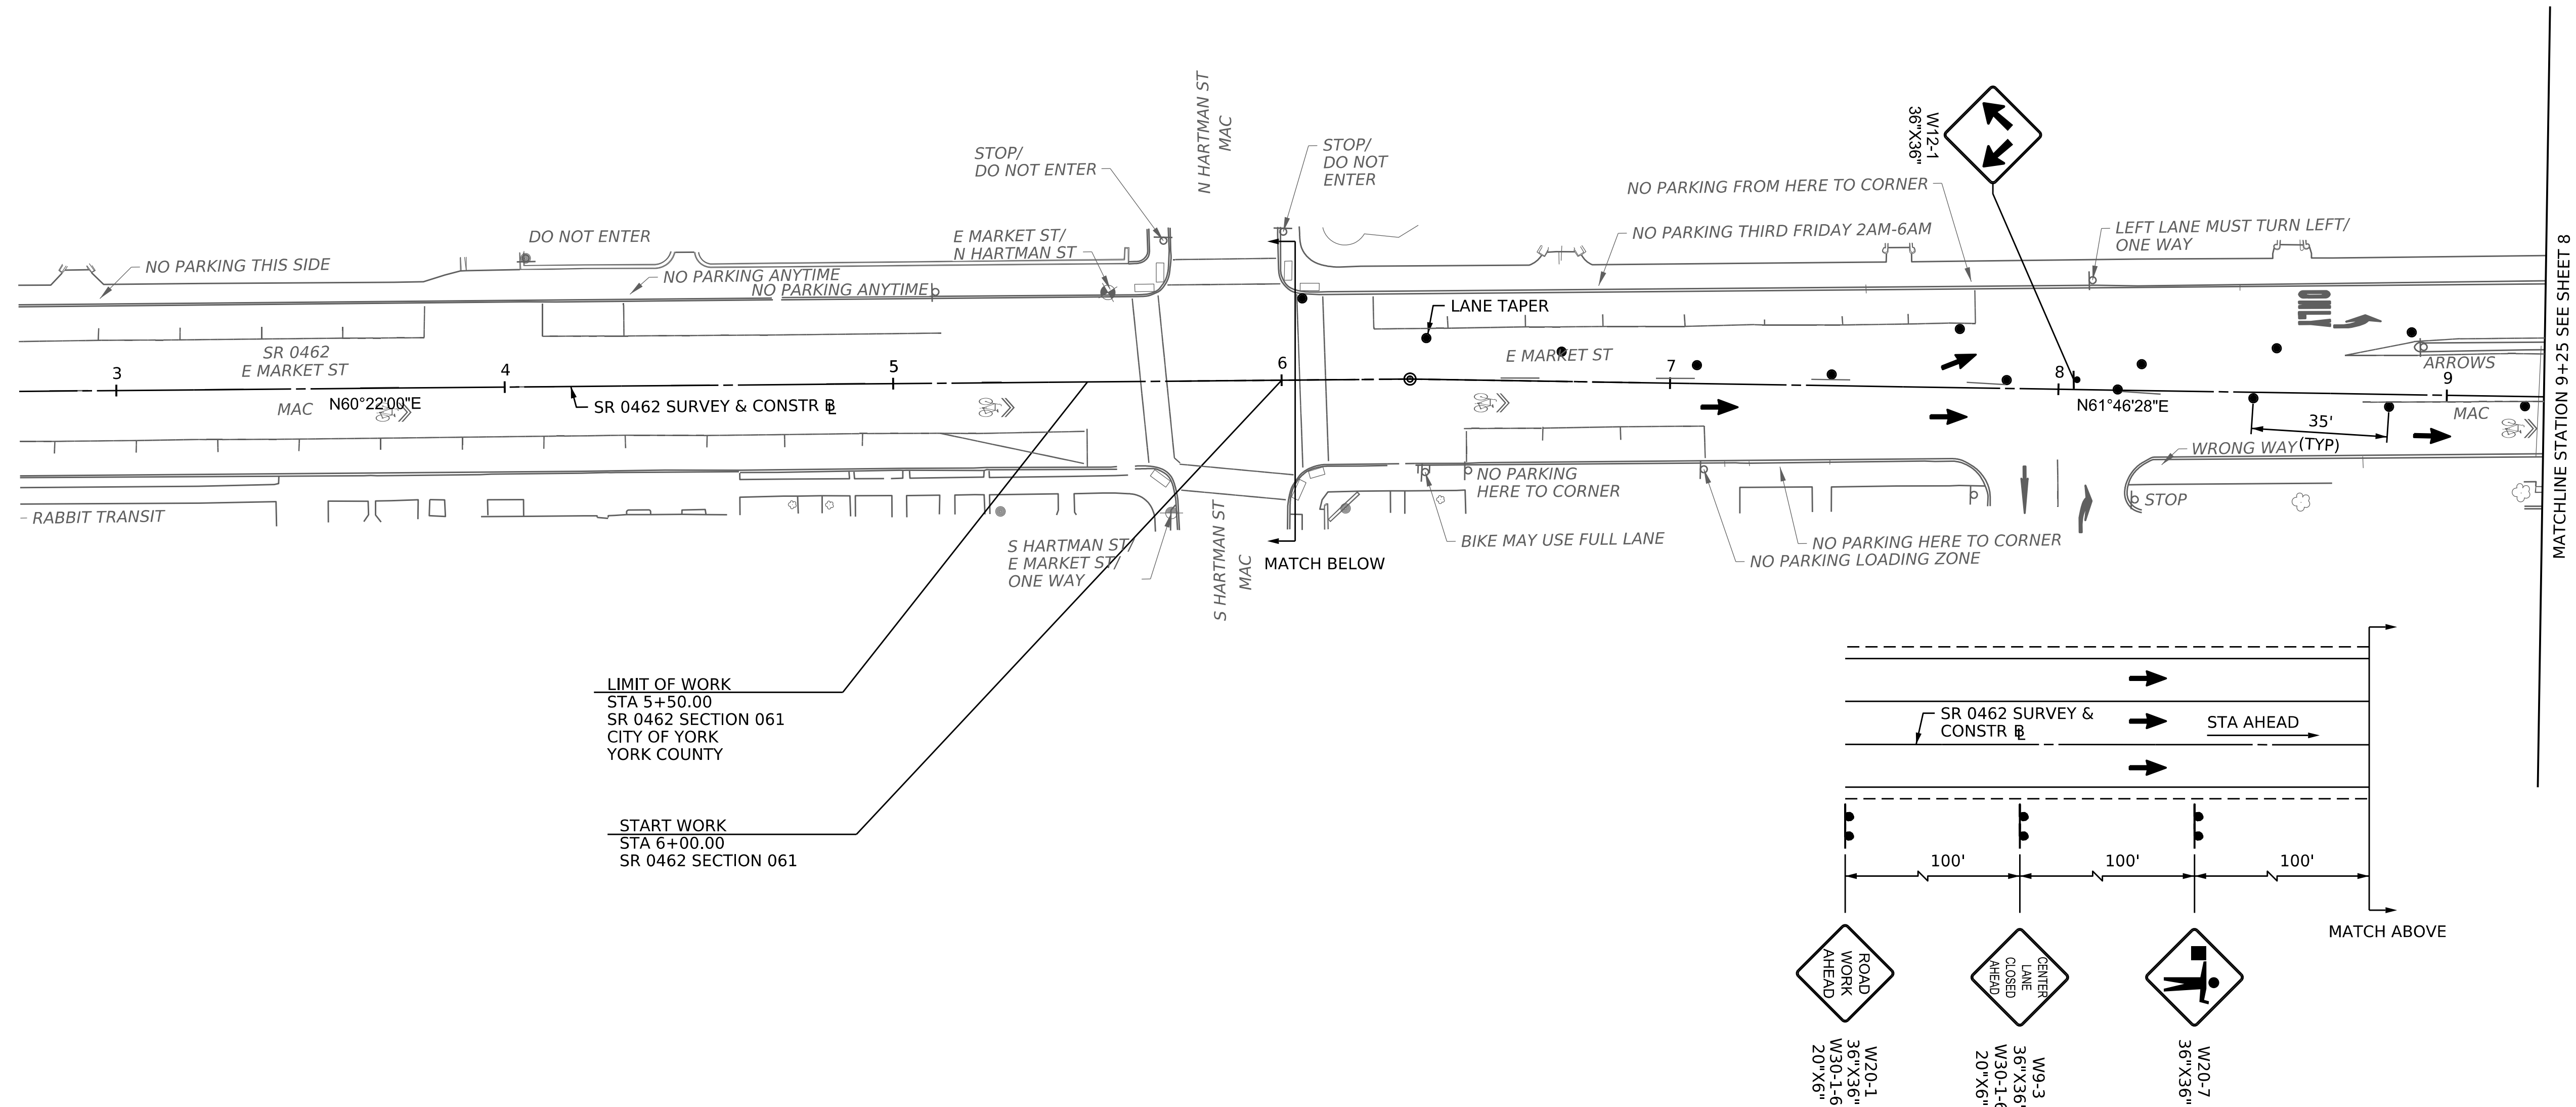

STAGE 1 PHASE 2


TRAFFIC CONTROL PLAN

STAGE 1 PHASE 2	
TRAFFIC CONTROL PLAN	

	TYPE B SIGN POST
	TYPE III BARRICADE
	CHANNELIZING DEVICE WITH TYPE C LIGHT
	TRAFFIC FLOW ARROW
	WORK ZONE




TRAFFIC CONTROL PLAN

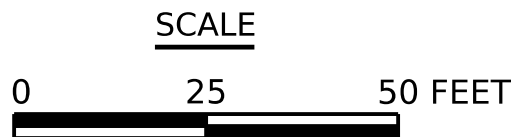


OPERATOR: TolleyCM
FILE NAME: pw://st-pw.bentley.com:st-pw-01/Documents/Workset/Drawings/Civil/TCP/670462061_TCP Stage 1 Phase 3 .dgn
PLOTTED: 31-OCT-2023 15:43

LEGEND

- TYPE B SIGN POST
- TYPE III BARRICADE
- CHANNELIZING DEVICE WITH TYPE C LIGHT
- TRAFFIC FLOW ARROW
- WORK ZONE

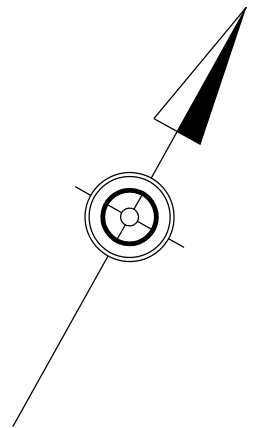

DISTRICT	COUNTY	ROUTE	SECTION	SHEET
8-0	YORK	0462	061	9 OF 16
CITY OF YORK				
REV NO	REVISIONS	DATE	BY	APPD

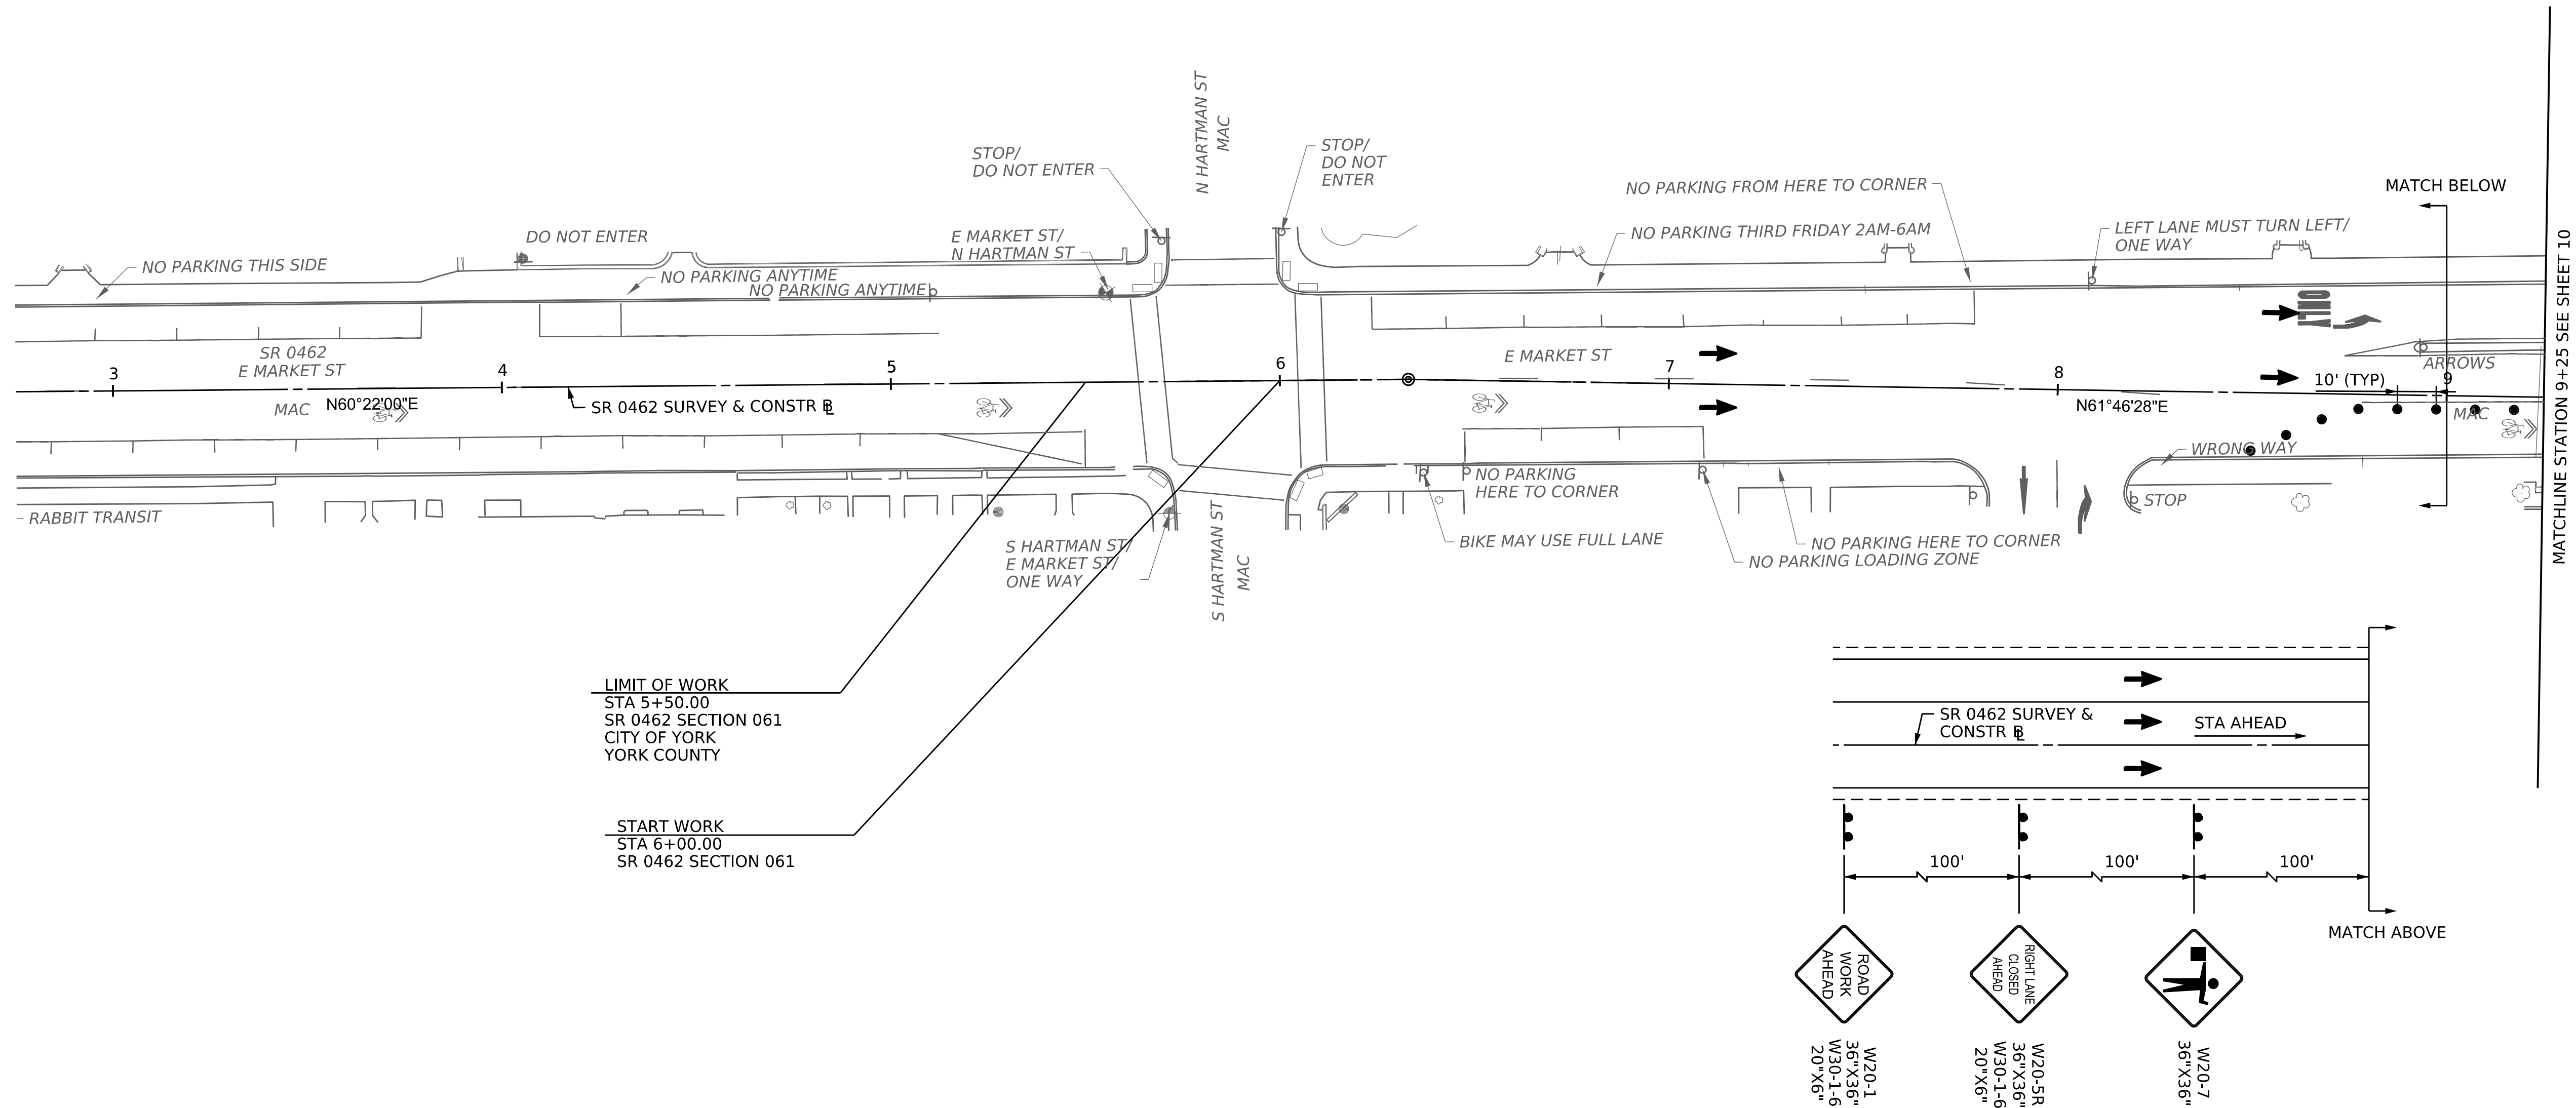


STAGE 1 PHASE 3

TRAFFIC CONTROL PLAN

DISTRICT	COUNTY	ROUTE	SECTION	SHEET	
8-0	YORK	0462	061	10 OF 16	
SPRING GARDEN TOWNSHIP & CITY OF YORK					
REV NO	REVISIONS			DATE	BY APPD

LEGEND

- | | |
|---|---------------------------------------|
|  | TYPE B SIGN POST |
|  | TYPE III BARRICADE |
|  | CHANNELIZING DEVICE WITH TYPE C LIGHT |
|  | TRAFFIC FLOW ARROW |
|  | WORK ZONE |

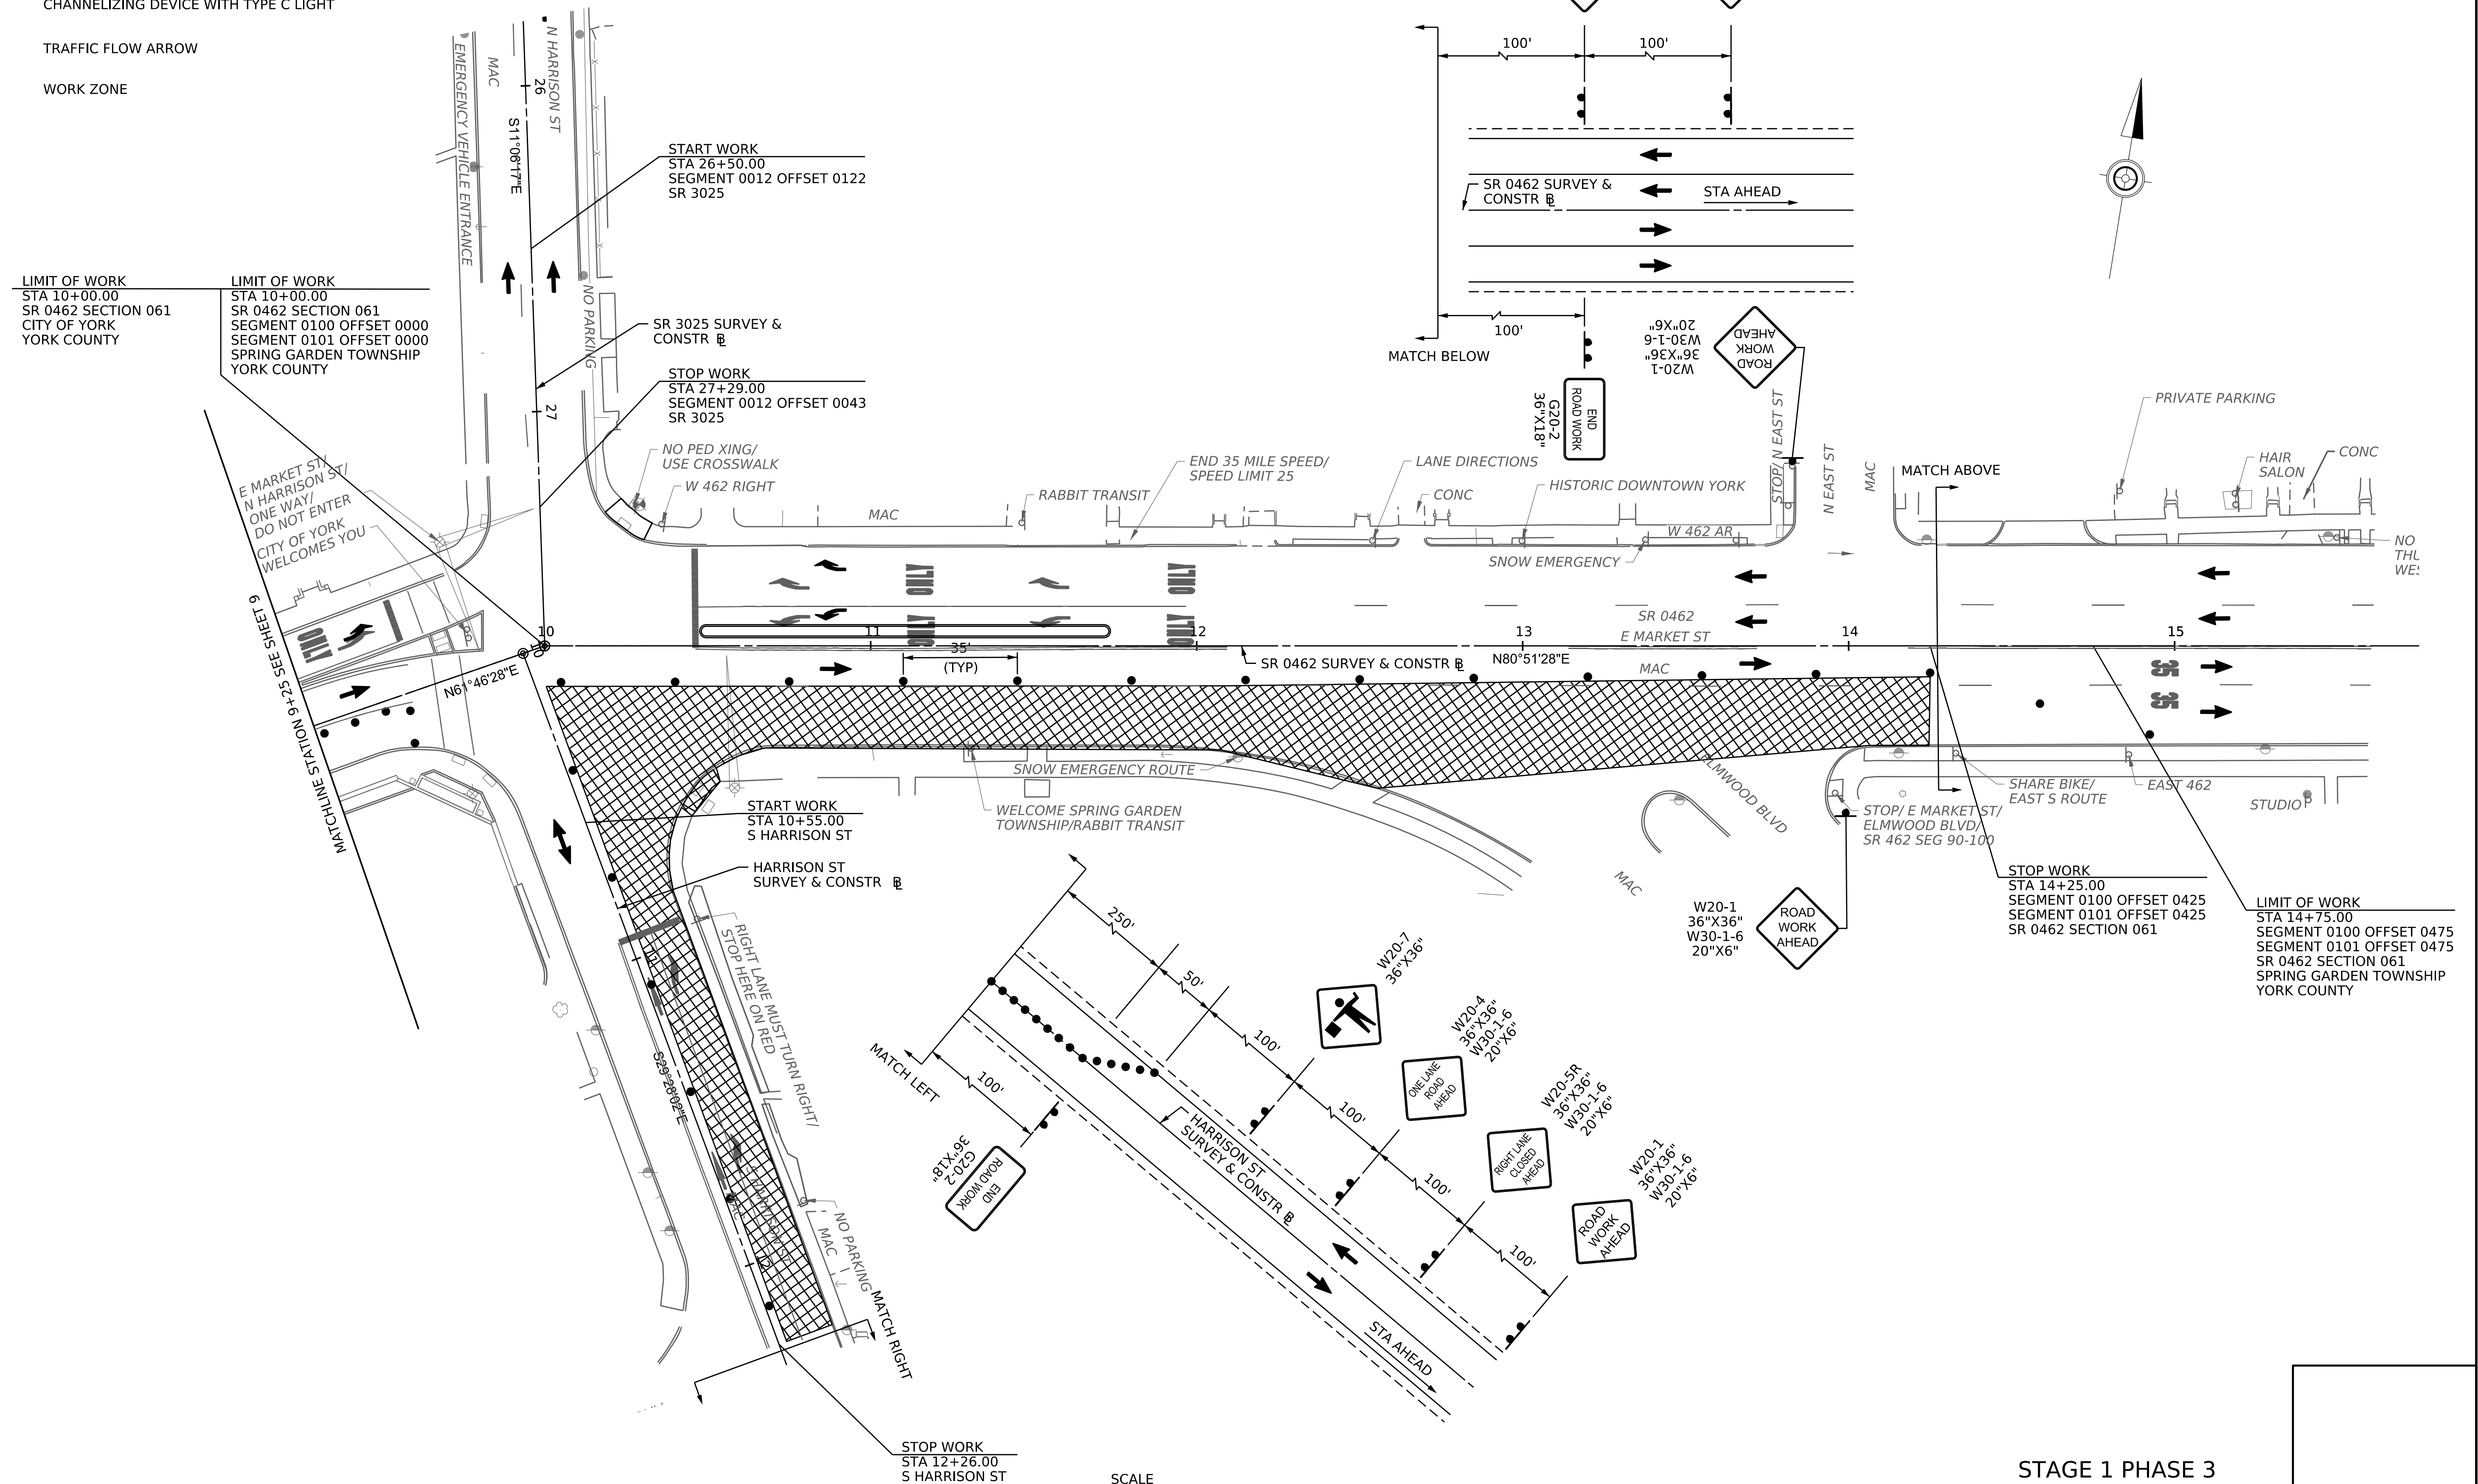


STAGE 1 PHASE 3

TRAFFIC CONTROL PLAN


OPERATOR: TolleyCM
FILE NAME: pw://stvpw-bentley.com:stvpw-01/Documents/Workset/Drawings/Civil/TCP/670462061_TCP Stage 2 Phase 1.dgn
PLOTTED: 31-OCT-2023 15:43

LEGEND

- TYPE B SIGN POST
- TYPE III BARRICADE
- CHANNELIZING DEVICE WITH TYPE C LIGHT
- TRAFFIC FLOW ARROW
- WORK ZONE

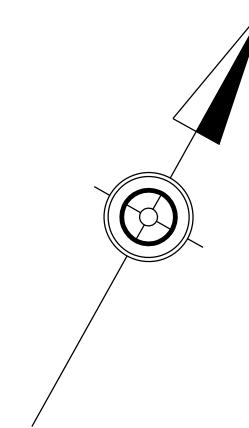

DISTRICT	COUNTY	ROUTE	SECTION	SHEET
8-0	YORK	0462	061	11 OF 16
CITY OF YORK				
REV NO	REVISIONS	DATE	BY	APPD

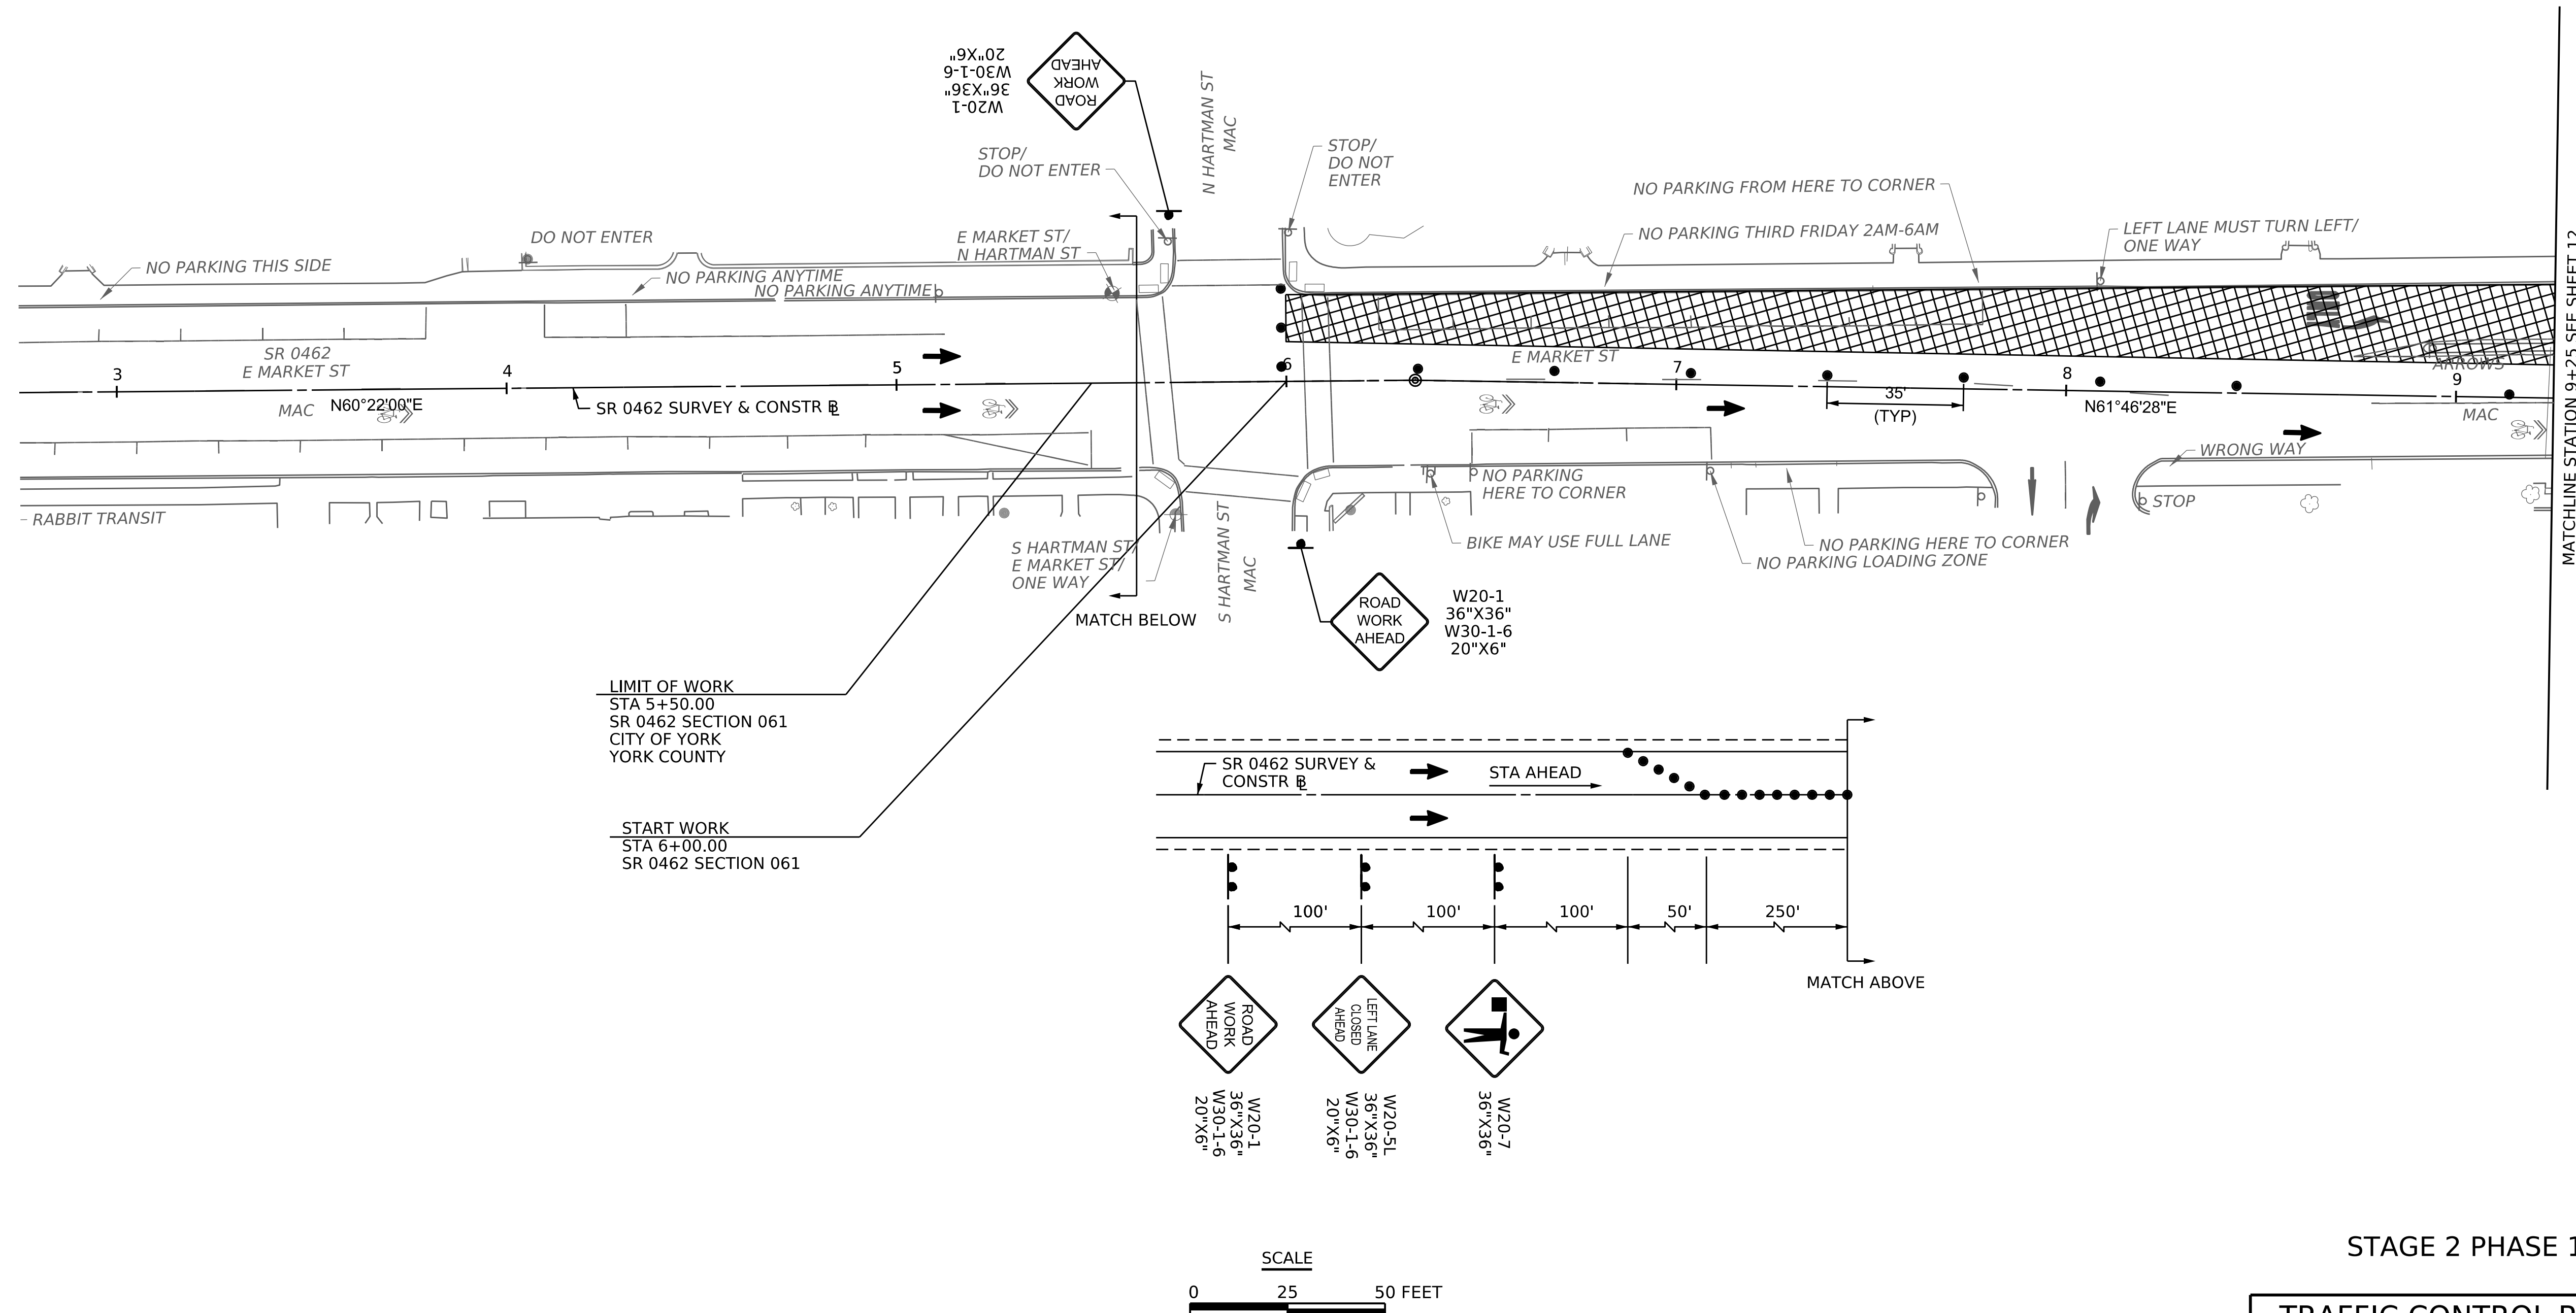


STAGE 2 PHASE 1

TRAFFIC CONTROL PLAN

STAGE 2 PHASE 1	
TRAFFIC CONTROL PLAN	


	TYPE B SIGN POST
	TYPE III BARRICADE
	CHANNELIZING DEVICE WITH TYPE C LIGHT
	TRAFFIC FLOW ARROW
	WORK ZONE

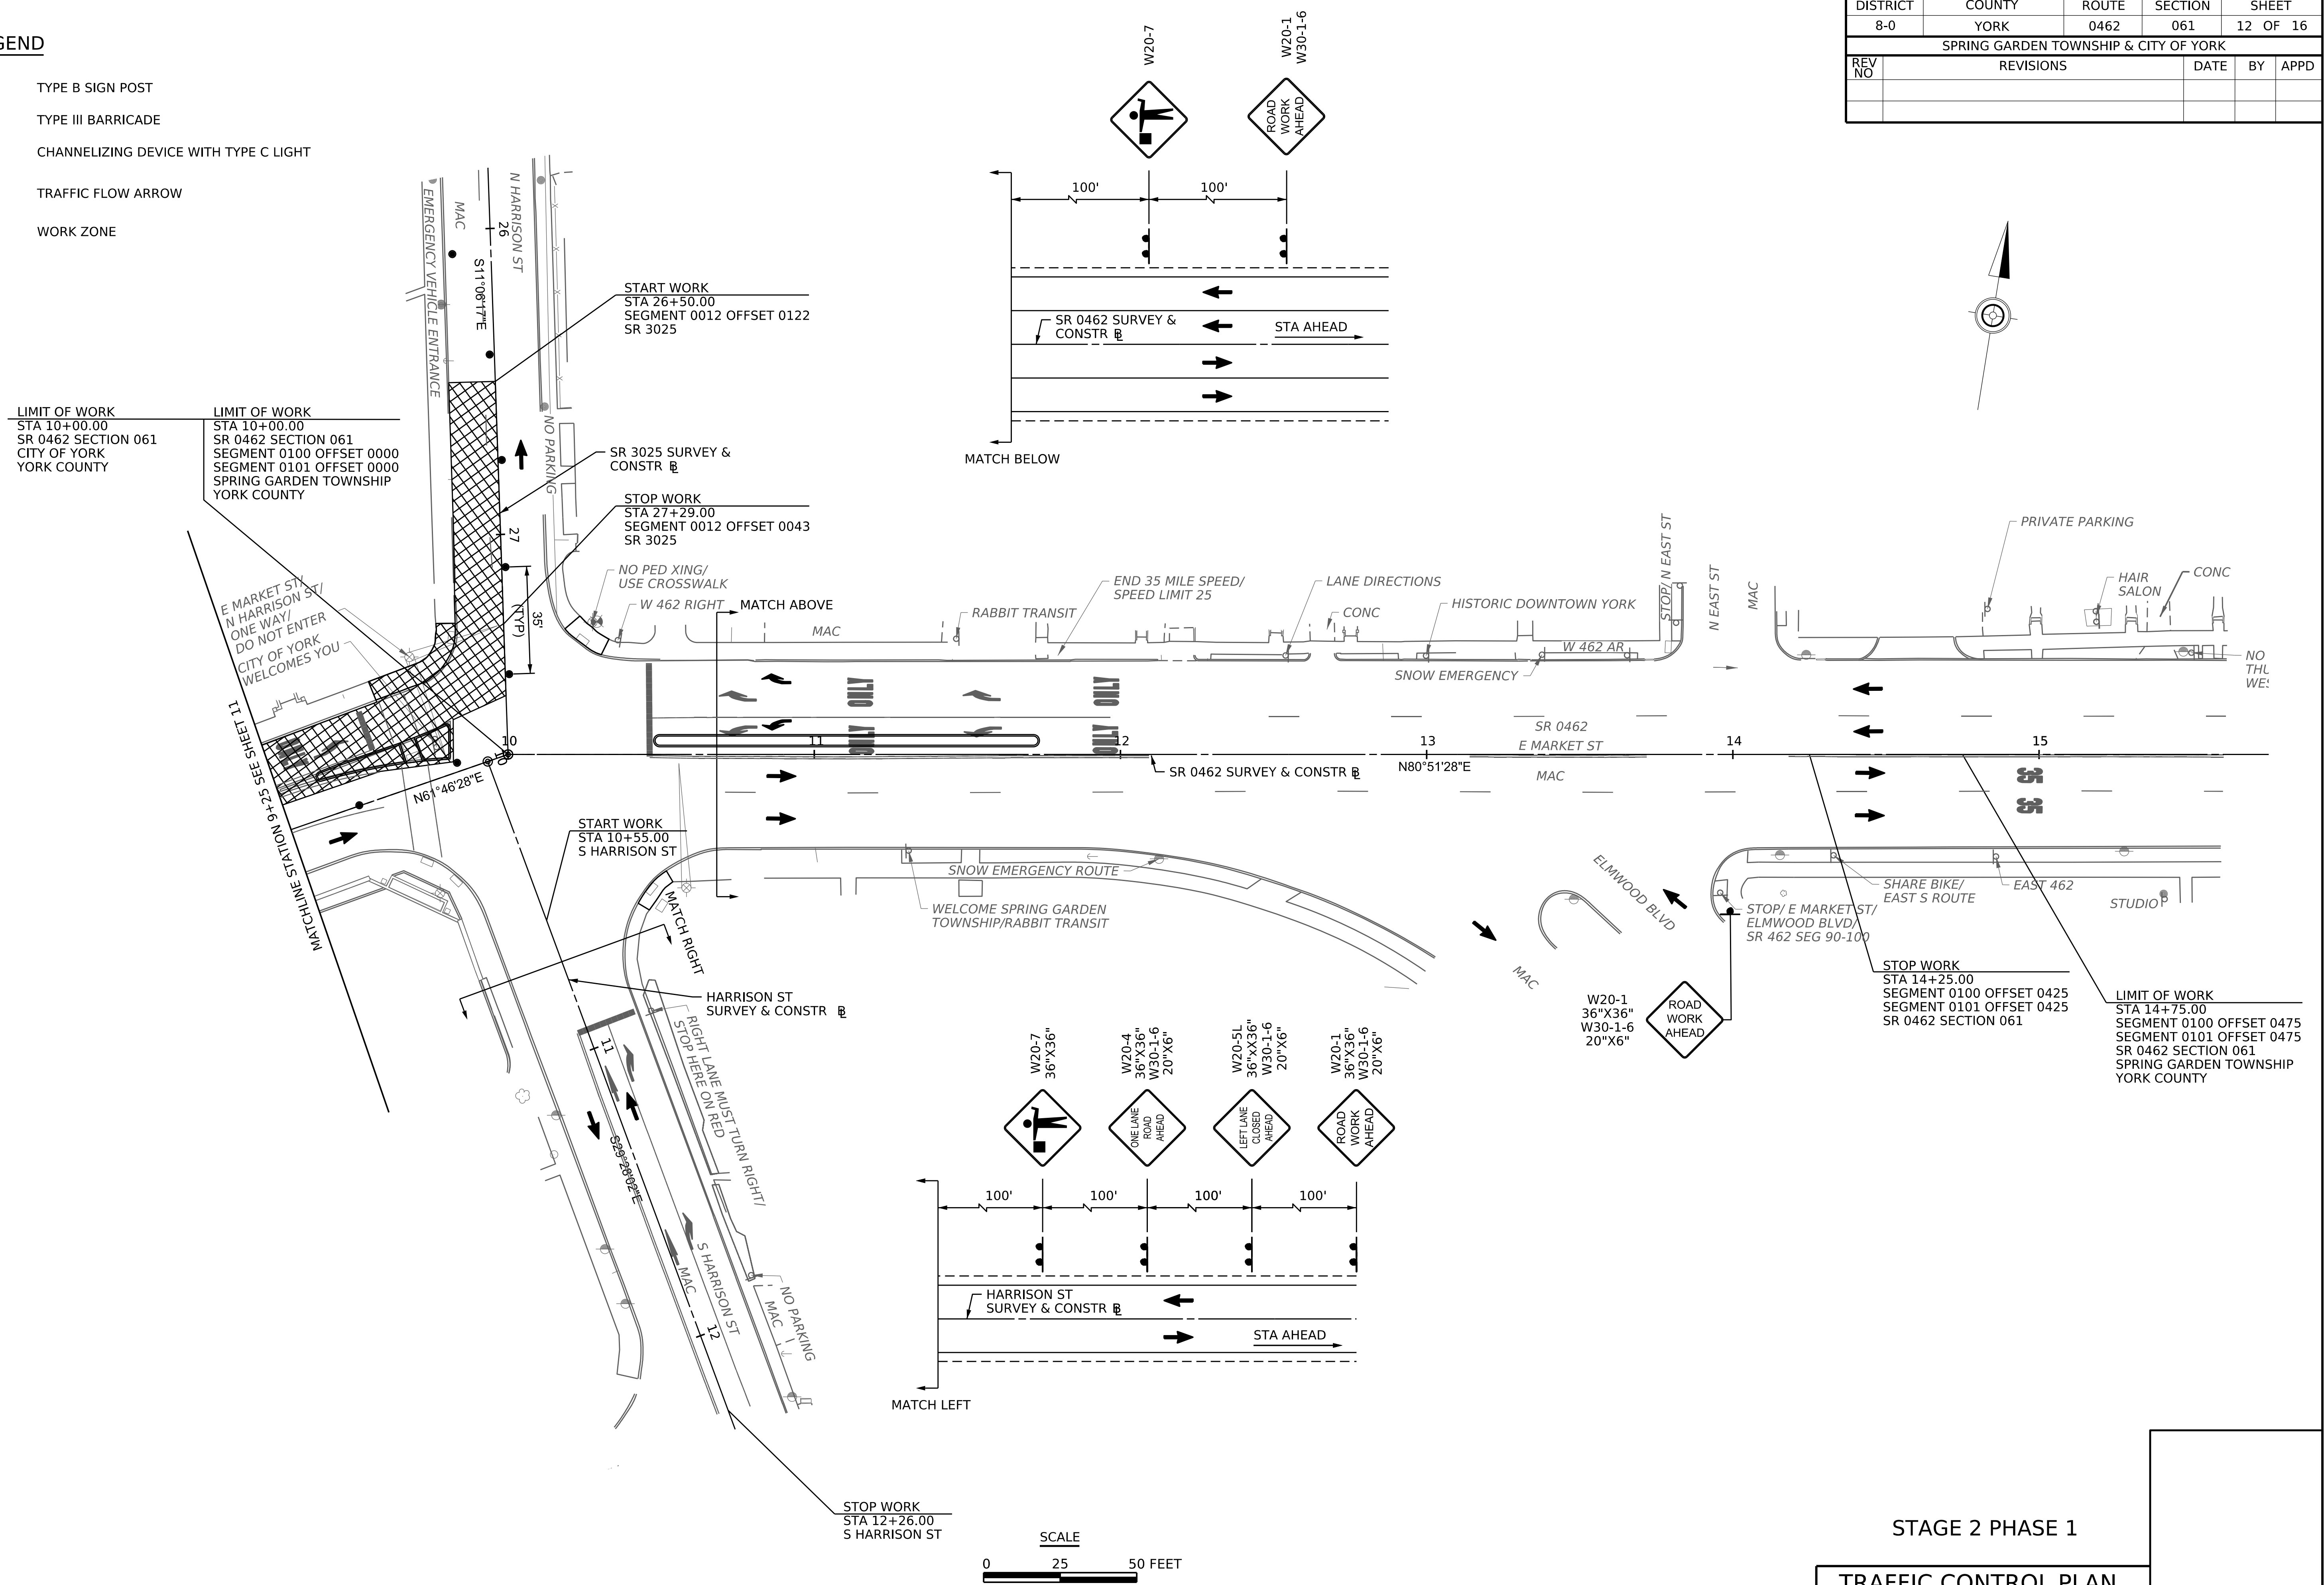


OPERATOR: TolleyCM
FILE NAME: pw://stvpw.bentley.com:stvpw-01/Documents/Workset/Drawings/Civil/TCP/670462061_TCP Stage 2 Phase 2.dgn
PLOTTED: 31-OCT-2023 15:43

LEGEND

- TYPE B SIGN POST
- TYPE III BARRICADE
- CHANNELIZING DEVICE WITH TYPE C LIGHT
- TRAFFIC FLOW ARROW
- WORK ZONE

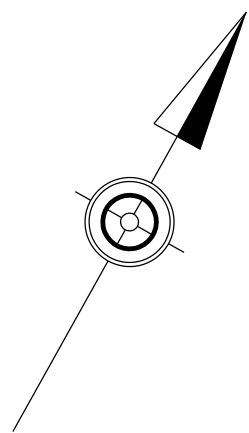

DISTRICT	COUNTY	ROUTE	SECTION	SHEET
8-0	YORK	0462	061	13 OF 16
CITY OF YORK				
REV NO	REVISIONS	DATE	BY	APPD

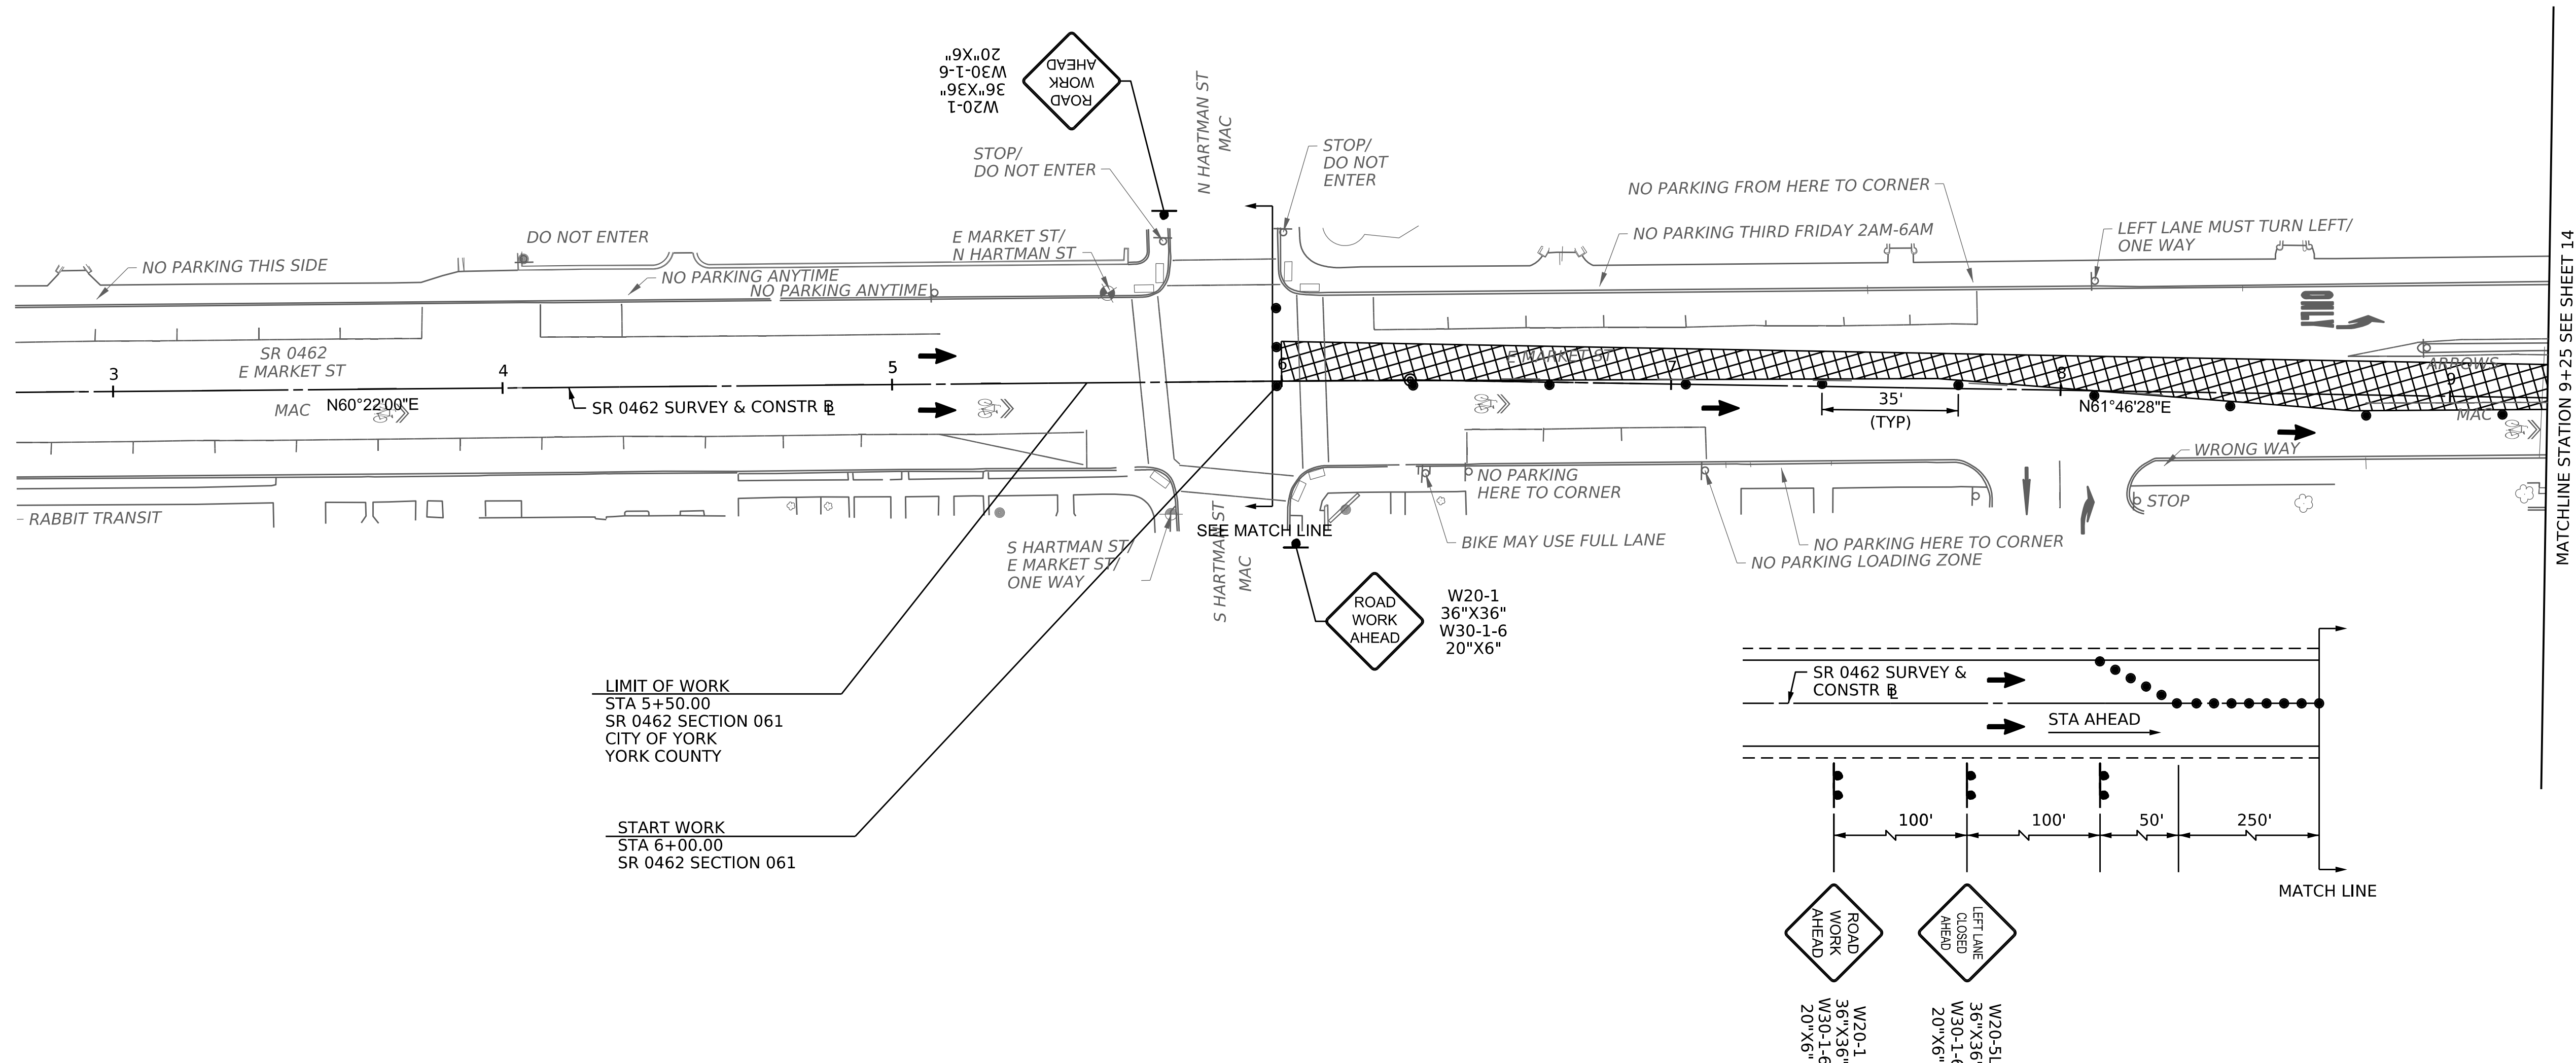

SCALE
0 25 50 FEET


STAGE 2 PHASE 2
TRAFFIC CONTROL PLAN

OPERATOR: TolleyCM
FILE NAME: pw://st-pw.bentley.com:st-pw-01/Documents/Workset/Drawings/Civil/TCP/670462061_TCP Stage 2 Phase 2.dgn
PLOTTED: 31-OCT-2023 15:43

LEGEND

- TYPE B SIGN POST
- TYPE III BARRICADE
- CHANNELIZING DEVICE WITH TYPE C LIGHT
- TRAFFIC FLOW ARROW
- WORK ZONE


DISTRICT	COUNTY	ROUTE	SECTION	SHEET	
8-0	YORK	0462	061	14	OF 16
SPRING GARDEN TOWNSHIP & CITY OF YORK					
REV NO	REVISIONS			DATE	BY APPD

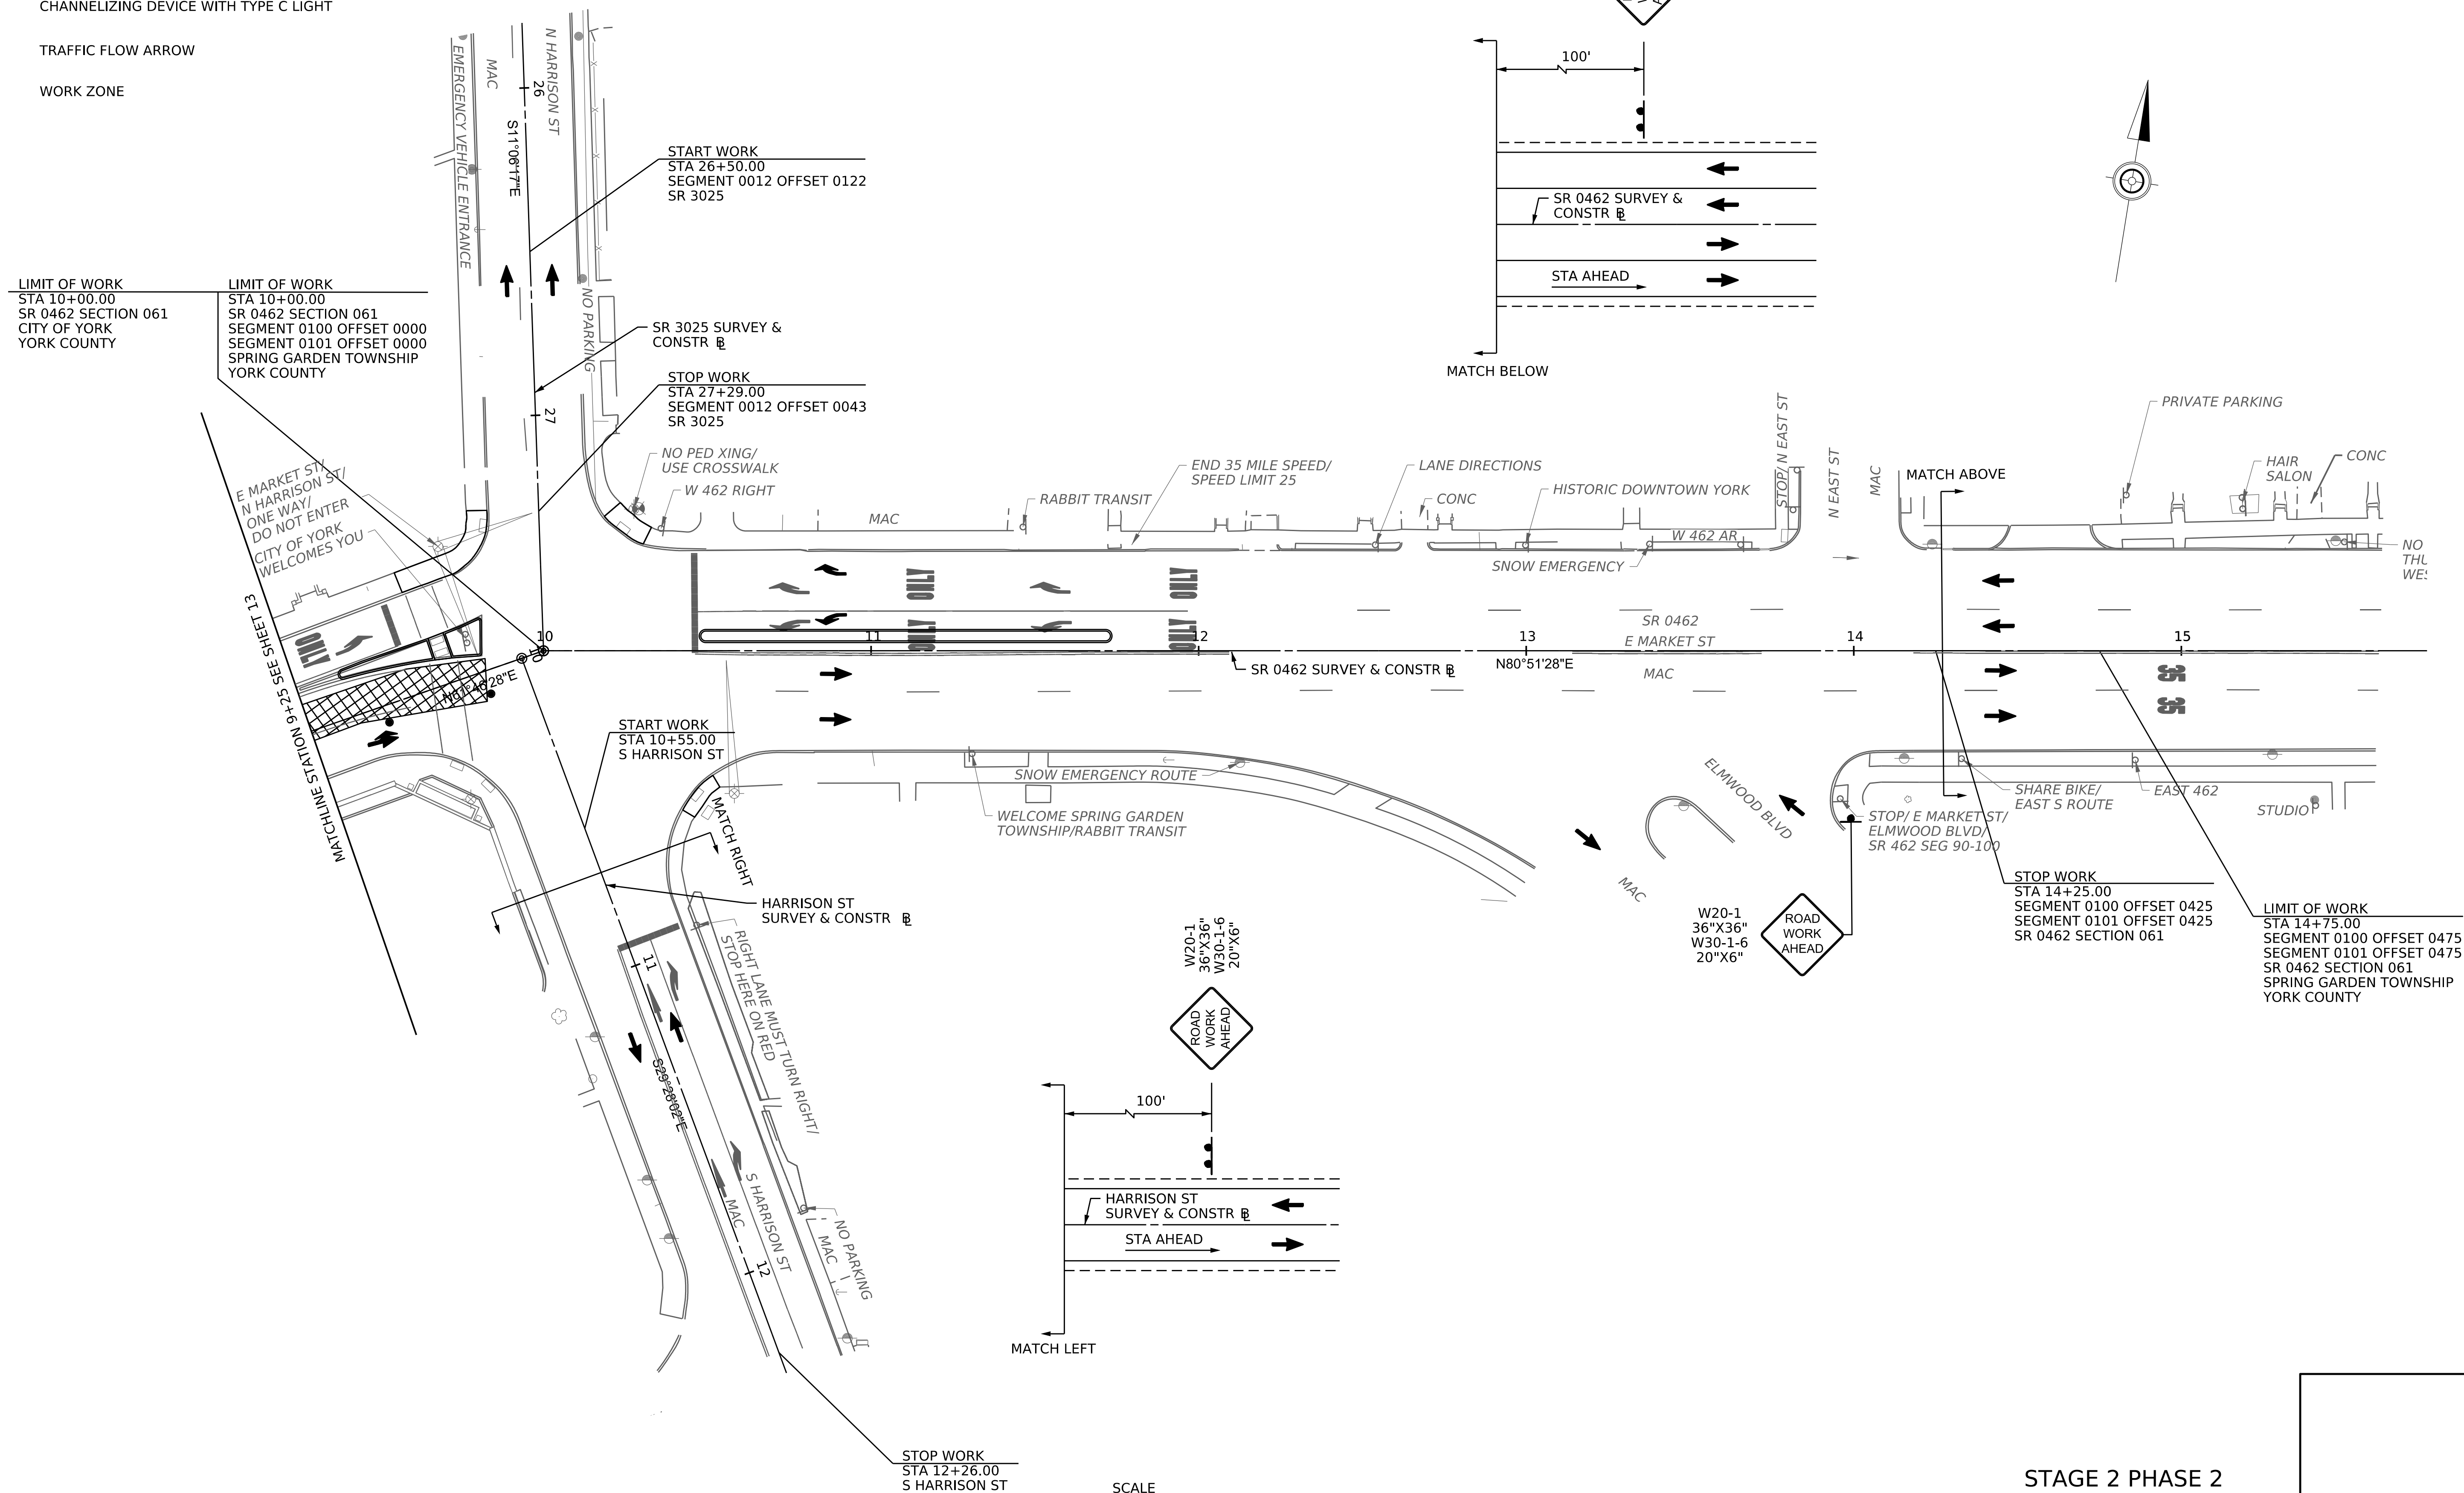


OPERATOR: TolleyCM
FILE NAME: pw://stvpw-bentley.com:stvpw-01/Documents/Workset/Drawings/Civil/TCP/670462061_TCP Stage 2 Phase 3.dgn
PLOTTED: 31-OCT-2023 15:43

LEGEND

- TYPE B SIGN POST
- TYPE III BARRICADE
- CHANNELIZING DEVICE WITH TYPE C LIGHT
- TRAFFIC FLOW ARROW
- WORK ZONE

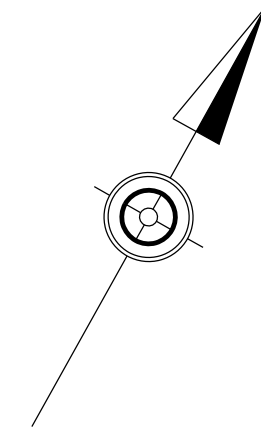

DISTRICT	COUNTY	ROUTE	SECTION	SHEET
8-0	YORK	0462	061	15 OF 16
CITY OF YORK				
REV NO	REVISIONS	DATE	BY	APPD

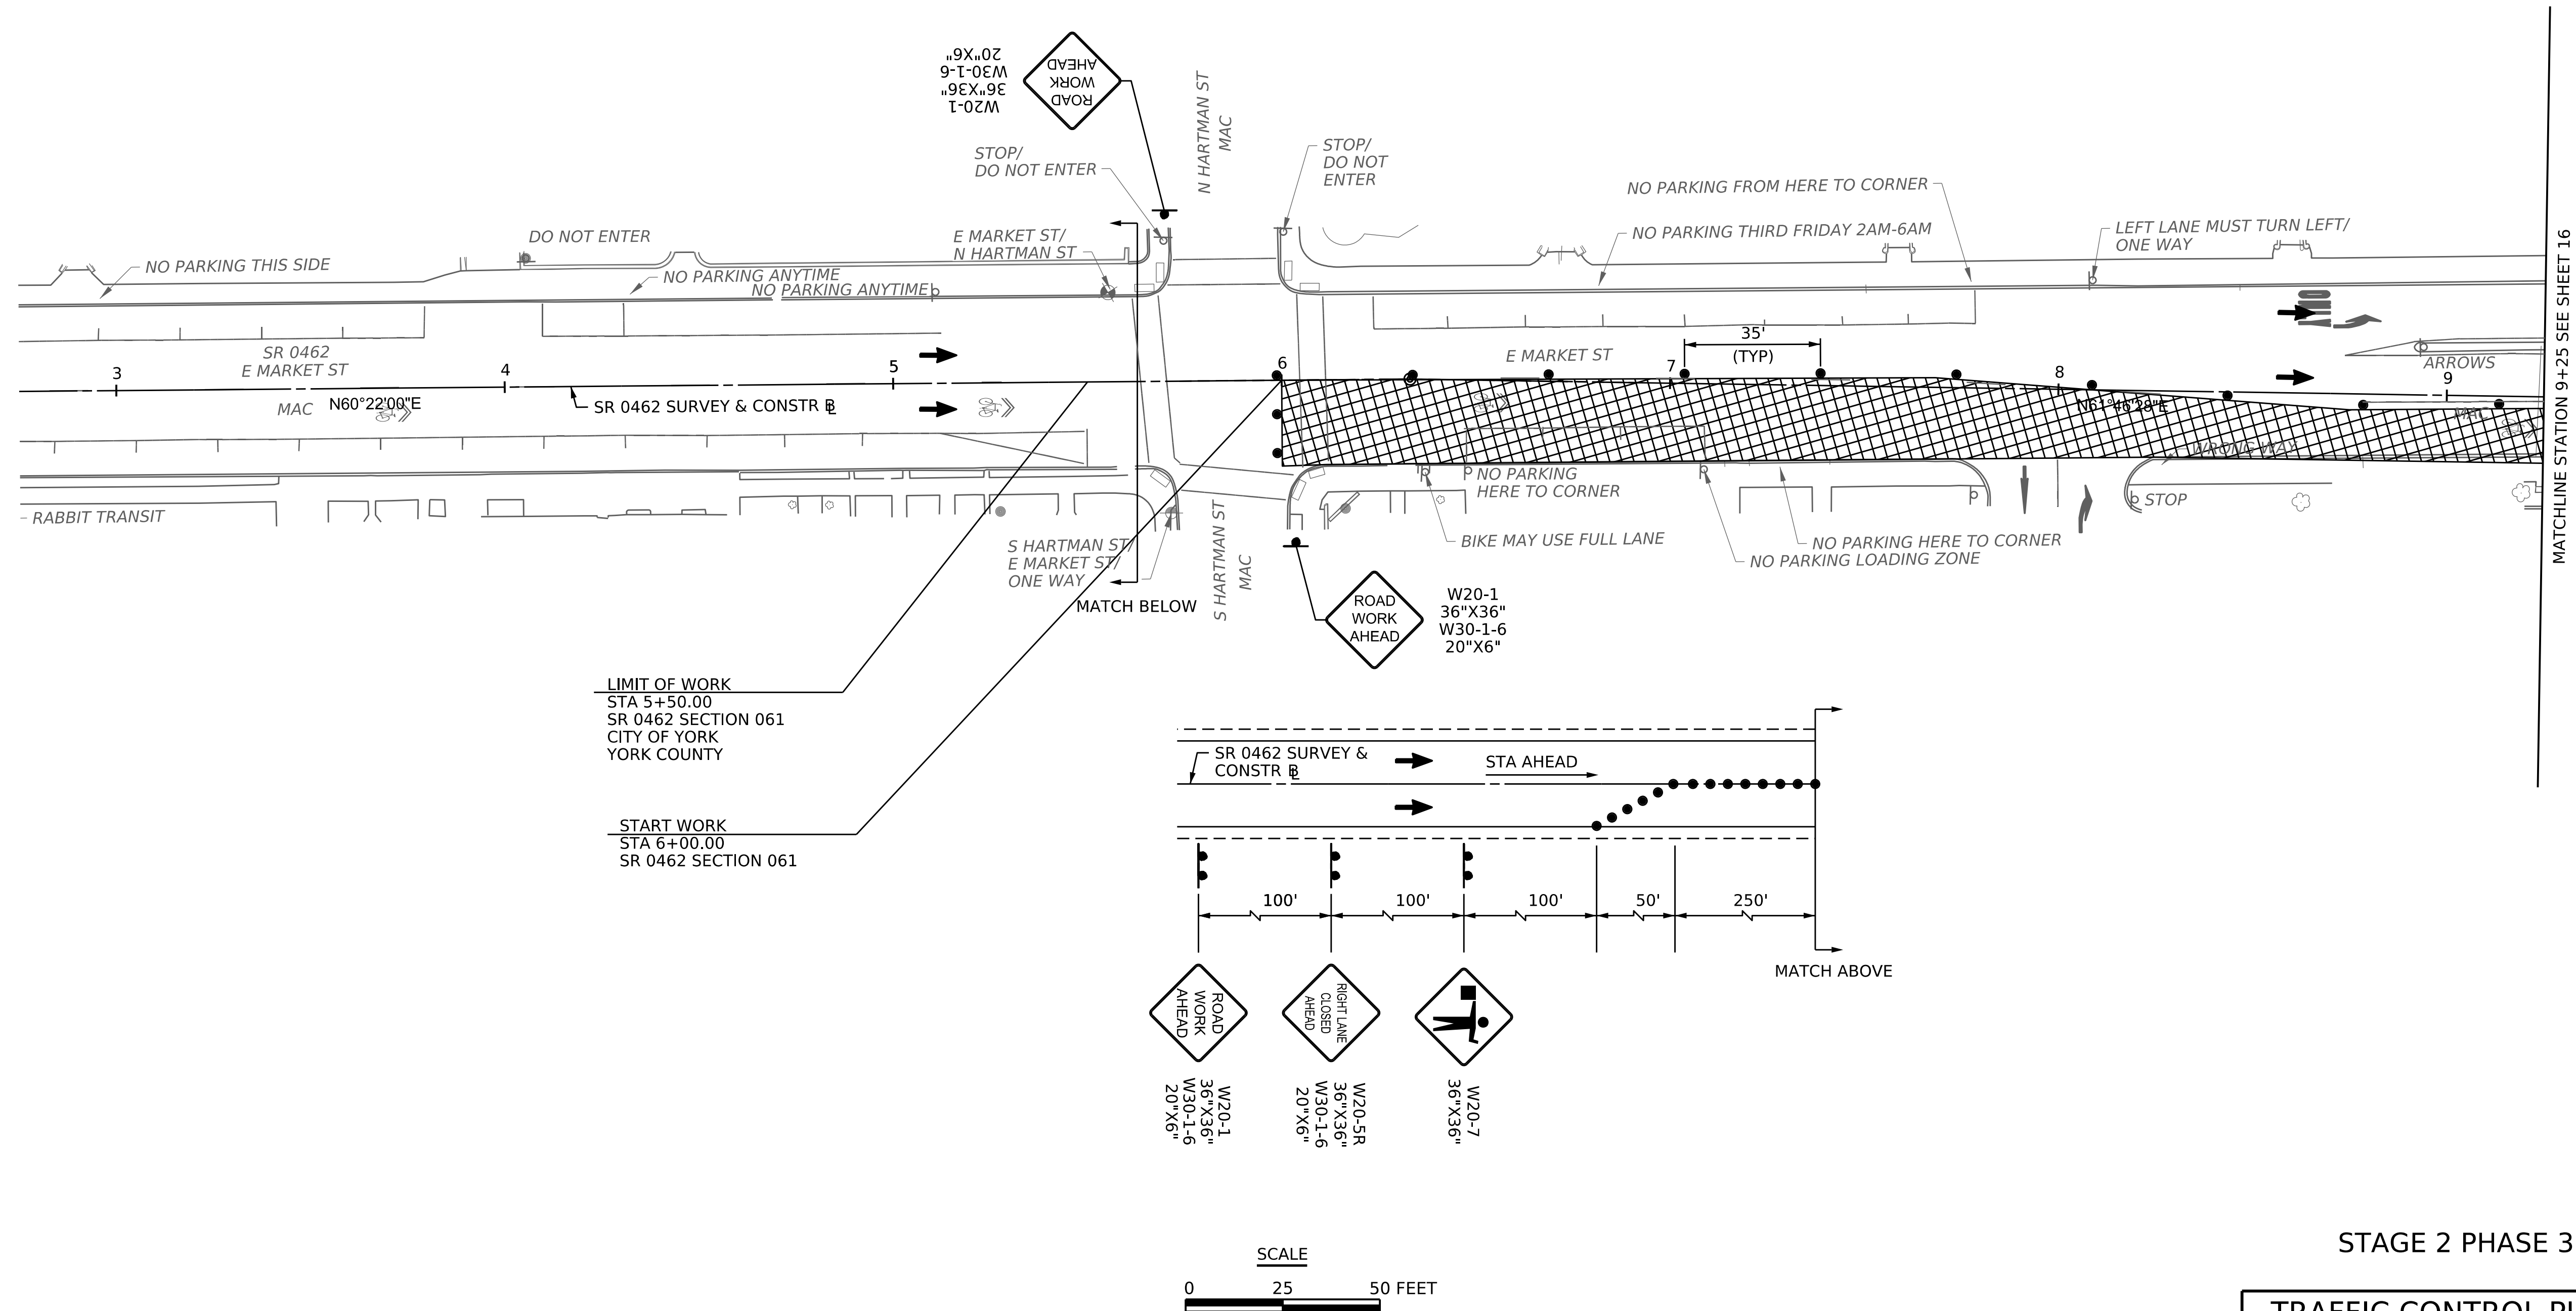

OPERATOR: TolleyCM
FILE NAME: pw://stvpw.bentley.com:stvpw-01/Documents/PDOT/4022055/Workset/Drawings/Civil/TCP/670462061_TCP Stage 2 Phase 3.dgn
PLOTTED: 31-OCT-2023 15:43

LEGEND

- TYPE B SIGN POST
- TYPE III BARRICADE
- CHANNELIZING DEVICE WITH TYPE C LIGHT
- TRAFFIC FLOW ARROW
- WORK ZONE

DISTRICT	COUNTY	ROUTE	SECTION	SHEET	
8-0	YORK	0462	061	16	OF 16
SPRING GARDEN TOWNSHIP & CITY OF YORK					
REV NO	REVISIONS			DATE	BY APPD

