


# STATE ROUTE 0462 EAST MARKET STREET AND SOUTH HARRISON STREET SIGNALIZED INTERSECTION IMPROVEMENT PRELIMINARY PLAN

PLOTTED: 16-JAN-2024 10:23

OPERATOR: Tolley/CM  
FILE NAME: pw://stv-pw.bentley.com:stv-pw-01/Documents/Workset/Drawings/Civil/Presentation - Virtual Plans Display/670462061\_Color Construction Plan.dgn

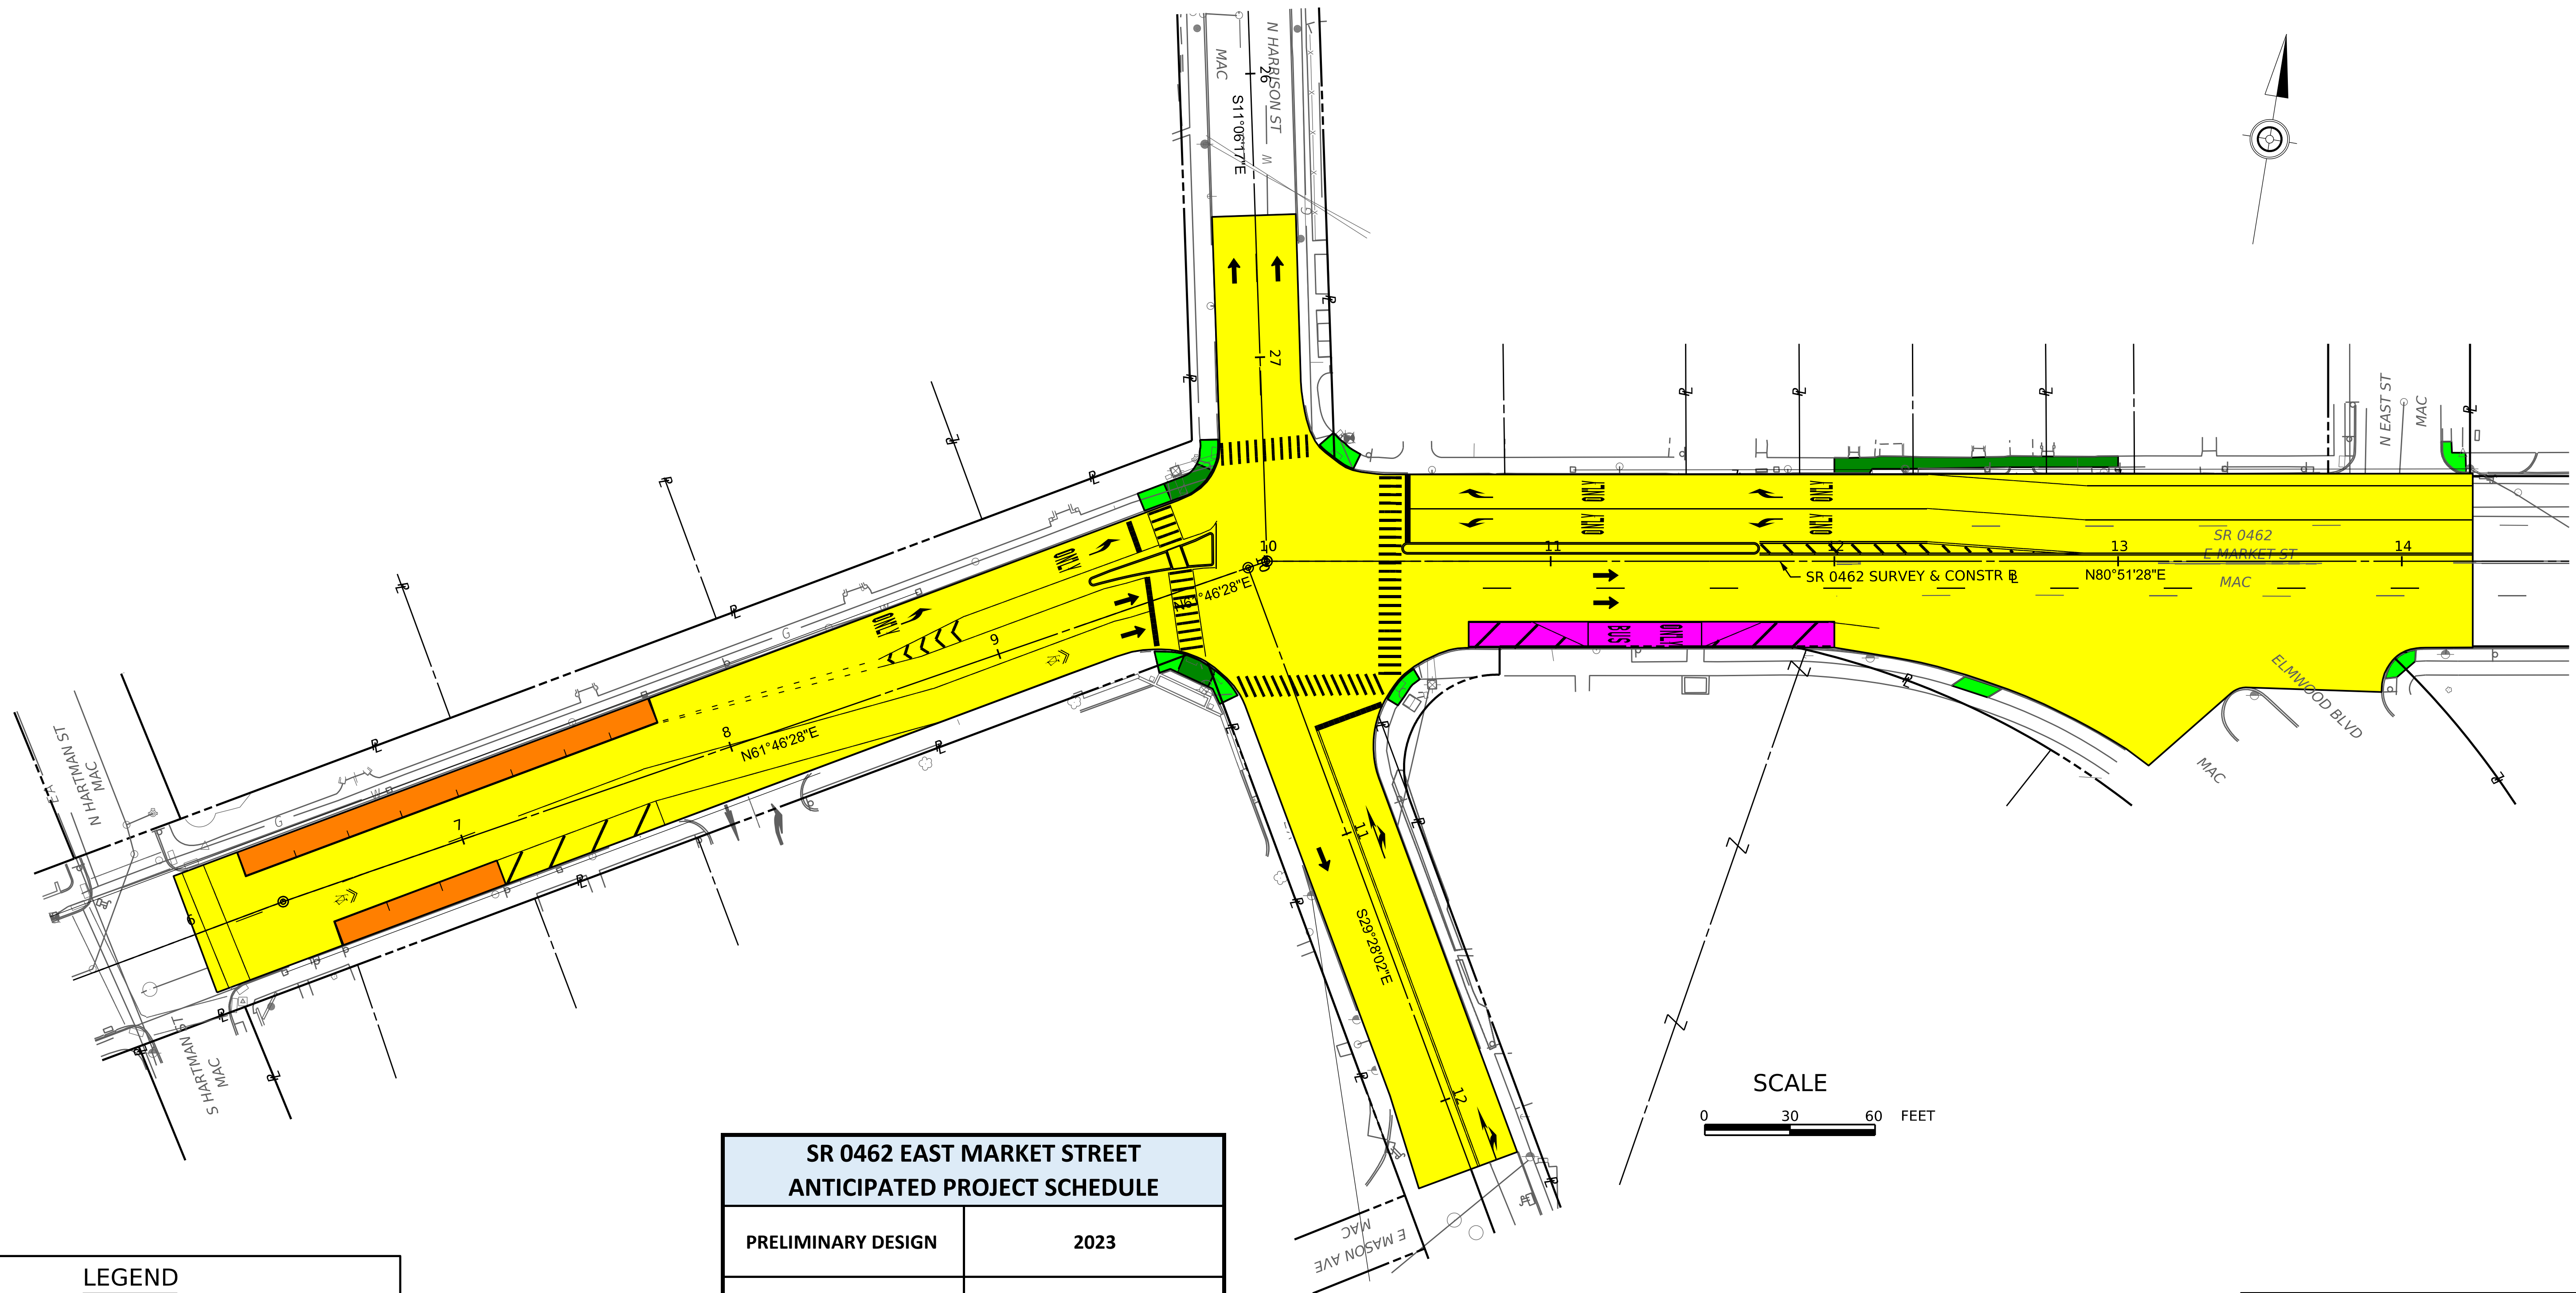

SR 0462 EAST MARKET STREET ANTICIPATED PROJECT SCHEDULE	
PRELIMINARY DESIGN	2023
FINAL DESIGN	2024
BID OPENING	SEPTEMBER 2024
CONSTRUCTION	ANTICIPATED FALL 2024 TO SPRING 2025

LEGEND	
	ROADWAY RECONSTRUCTION
	EXISTING ON STREET PARKING TO REMAIN
	RABBIT TRANSIT BUS LANE
	PROPOSED SIDEWALK AND CURB ADJUSTMENT
	ADA COMPLIANT CURB RAMP
	TRAFFIC FLOW ARROW

